



DEPARTMENT OF REGULATORY AND ECONOMIC RESOURCES (RER)
BOARD AND CODE ADMINISTRATION DIVISION

NOTICE OF ACCEPTANCE (NOA)

MIAMI-DADE COUNTY, FLORIDA
PRODUCT CONTROL SECTION
11805 SW 26 Street, Room 208
T (786) 315-2590 F (786) 315-2599

www.miamidade.gov/economy

O.W.W., LLC
3001 Tuxedo Avenue
West Palm Beach, FL 33405

SCOPE:

This NOA is being issued under the applicable rules and regulations governing the use of construction materials. The documentation submitted has been reviewed and accepted by Miami-Dade County RER-Product Control Section to be used in Miami-Dade County and other areas where allowed by the Authority Having Jurisdiction (AHJ).

This NOA shall not be valid after the expiration date stated below. The Miami-Dade County Product Control Section (In Miami-Dade County) and/ or the AHJ (in areas other than Miami-Dade County) reserve the right to have this product or material tested for quality assurance purposes. If this product or material fails to perform in the accepted manner, the manufacturer will incur the expense of such testing and the AHJ may immediately revoke, modify, or suspend the use of such product or material within their jurisdiction. RER reserves the right to revoke this acceptance, if it is determined by Miami-Dade County Product Control Section that this product or material fails to meet the requirements of the applicable building code. This product is approved as described herein, and has been designed to comply with the Florida Building Code, including the High Velocity Hurricane Zone.

DESCRIPTION: Series "1000 Mahogany" Wood Clad Outswing Glazed and Opaqued Wood Doors, with or without Sidelites/ Transom - L.M.I.

APPROVAL DOCUMENT: Drawing No. 13-12018-D, titled "Series 1000 Wood & Wood Clad Mahogany Outswing Glazed & Solid Doors, Sidelites & Transom", sheets 01 through 12 of 12, dated 12/18/13 with revision dated 11/07/14, prepared by manufacturer, signed and sealed by Steven M. Sinclair, P.E., bearing the Miami-Dade County Product Control Section Approval stamp with the Notice of Acceptance number and Approval date by the Miami-Dade County Product Control Section.

MISSILE IMPACT RATING: Large and Small Missile Impact Resistant

LABELING: Each unit shall bear a permanent label with the manufacturer's name or logo, city, state, series, and following statement: "Miami-Dade County Product Control Approved", unless otherwise noted herein.

RENEWAL of this NOA shall be considered after a renewal application has been filed and there has been no change in the applicable building code negatively affecting the performance of this product.

TERMINATION of this NOA will occur after the expiration date or if there has been a revision or change in the materials, use, and/ or manufacture of the product or process. Misuse of this NOA as an endorsement of any product, for sales, advertising or any other purposes shall automatically terminate this NOA. Failure to comply with any section of this NOA shall be cause for termination and removal of NOA.

ADVERTISEMENT: The NOA number preceded by the words Miami-Dade County, Florida, and followed by the expiration date may be displayed in advertising literature. If any portion of the NOA is displayed, then it shall be done in its entirety.

INSPECTION: A copy of this entire NOA shall be provided to the user by the manufacturer or its distributors and shall be available for inspection at the job site at the request of the Building Official.

This NOA consists of this page 1 and evidence pages E-1 and E-2, as well as approval document mentioned above.

The submitted documentation was reviewed by Jaime D. Gascon, P.E.



J. Gascon
11/14/14

NOA No. 14-0507.03
Expiration Date: November 20, 2019
Approval Date: November 20, 2014
Page 1

NOTICE OF ACCEPTANCE: EVIDENCE SUBMITTED

A. DRAWINGS

1. Manufacturer's die drawings and sections.
2. Drawing No. **13-12018-D**, titled "Series 1000 Wood & Wood Clad Mahogany Outswing Glazed & Solid Doors, Sidelites & Transom", sheets 01 through 12 of 12, dated 12/18/13 with the latest revision dated 11/07/14, prepared by manufacturer, signed and sealed by Steven M. Sinclair, P. E.

B. TESTS

1. Test reports on: 1) Air Infiltration Test, per FBC, TAS 202-94
2) Uniform Static Air Pressure Test, Loading per FBC, TAS 202-94
3) Water Resistance Test, per FBC, TAS 202-94
4) Large Missile Impact Test per FBC, TAS 201-94.
5) Cyclic Wind Pressure Loading per FBC, TAS 203-94
6) Forced Entry Test, per FBC 2411.3.2.1, and TAS 202-94
along with marked-up drawings and installation diagram of outswing doors with sidelites and transoms, prepared by Element Materials Technology, Inc., Test Reports No.'s **ESP-013300P** and **ESP-013300P-1**, dated 01/24/14, signed and sealed by Ramesh C. Patel, P. E.
2. Test reports on: 1) Uniform Static Air Pressure Test, Loading per FBC, TAS 202-94
2) Large Missile Impact Test per FBC, TAS 201-94.
3) Cyclic Wind Pressure Loading per FBC, TAS 203-94
4) Forced Entry Test, per FBC 2411.3.2.1, and TAS 202-94
along with marked-up drawings and installation diagram of outswing doors with Sidelites and transoms, prepared by Element Materials Technology, Inc., Test Report No. **ESP-013300P-2**, dated 01/24/14, signed and sealed by Ramesh C. Patel, P. E.

C. CALCULATIONS

1. Anchor verification calculations and structural analysis, complying with **FBC 2010** and **FBC 5th Edition (2014)**, prepared by Sinclair Engineering Company, dated 02/12/14 with the latest revision dated 11/07/14, signed and sealed by Steven M. Sinclair, P. E.
2. Glazing complies with **ASTM E1300-04/ 09a**

D. QUALITY ASSURANCE

1. Miami-Dade Department of Regulatory and Economic Resources (RER).



Jaime D. Gascon, P. E.

Product Control Section Supervisor

NOA No. 14-0507.03

Expiration Date: November 20, 2019

Approval Date: November 20, 2014

NOTICE OF ACCEPTANCE: EVIDENCE SUBMITTED

E. MATERIAL CERTIFICATIONS


1. Notice of Acceptance No. **14-0423.17** issued to **Eastman Chemical Company (MA)** for their "**Saflex Clear and Color Glass Interlayers**" dated 06/19/14, expiring on 05/21/16.

F. STATEMENTS

1. Statement letter of conformance to and complying with **FBC 2010** and **FBC 5th Edition (2014)**, issued by Sinclair Engineering Company, dated 11/07/14, signed and sealed by Steven M. Sinclair, P. E.
2. Statement letter of no financial interest and independence, issued by Sinclair Engineering Company, dated 02/12/14, signed and sealed by Steven M. Sinclair, P. E.
3. Laboratory compliance letter for Test Reports No.'s **ESP-013300P**, **ESP-013300P-1** and **ESP-013300P-2**, all issued by Element Materials Technology, Inc., dated 01/24/14, signed and sealed by Ramesh C. Patel, P. E.

G. OTHERS

1. None.

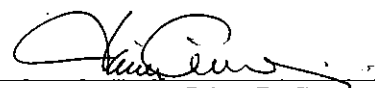

Jaime D. Gascon, P. E.

Product Control Section Supervisor

NOA No. 14-0507.03

Expiration Date: November 20, 2019

Approval Date: November 20, 2014

SERIES 1000
WOOD & WOOD CLAD MAHOGANY OUTSWING GLAZED & SOLID DOORS, SIDELITE & TRANSOM
BY OWW LLC

DESIGN PRESSURE = + 60.0 PSF, - 60.0 PSF

THESE DOORS AND FIXED GLASS HAVE BEEN DESIGNED AND TESTED IN ACCORDANCE
WITH FLORIDA BUILDING CODE.

DOORS AND FIXED GLASS ARE IMPACT RESISTANT.
HURRICANE SHUTTERS ARE NOT REQUIRED AT ANY INSTALLATION.

ALL OPENINGS (BY OTHERS) INCLUDING CONCRETE, CONCRETE BLOCK, STEEL AND
ASSOCIATED BUCKING MUST BE DESIGNED BY A LICENSED ARCHITECT OR PROFESSIONAL
ENGINEER TO ACCEPT THE LOADS TRANSFERRED FROM THE DOOR OR FIXED GLASS SYSTEM.
IT SHALL BE THE RESPONSIBILITY OF THE CONTRACTOR, ARCHITECT, OR
ENGINEER OF RECORD TO VERIFY THE STABILITY OF THE STRUCTURE.


THERE SHALL BE NO LIMIT TO THE NUMBER OF UNITS PER OPENING,
PROVIDED THAT ALL RESTRICTIONS PER THESE DRAWINGS ARE MET AND
THE OPENING IS PROPERLY DESIGNED TO ACCEPT AND TRANSFER THE
LOADS IMPOSED BY THE DOORS OR FIXED GLASS. (SEE SAMPLE OF SOME CONFIGURATIONS -SHT 11D)

ALL ANCHORS OR FASTENERS SHALL BE SIZED AND INSTALLED PER THESE DRAWINGS



MATERIAL OF PRODUCT TESTED IS MAHOGANY. ANY WOOD OF EQUAL OR GREATER
STRENGTH MAY BE SUBSTITUTED AT MANUFACTURER'S OPTION

GLASS TYPES AND STRUCTURE

- A** 7/16" (NOM.) STORM GLASS
3/16" AN/.075 INTERLAYER /3/16" AN SAFLEX CP
by EASTMAN CHEMICAL COMPANY
- B** 7/8" (NOM.) STORM INSULATING GLASS
1/8" F.T. INT. LITE/ 1/4" AIR SPACE
3/16" AN/.075" INTERLAYER /3/16" AN EXT. LITE SAFLEX CP
by EASTMAN CHEMICAL COMPANY
- C** 9/16" (NOM.) STORM GLASS
1/4" AN/.075 INTERLAYER /1/4" AN SAFLEX CLEAR
and COLOR GLASS INTERLAYERS by EASTMAN CHEMICAL COMPANY

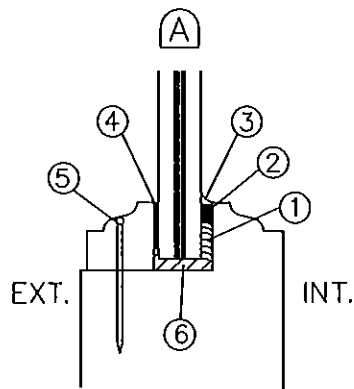

- ① STRUCTURAL SILICONE
TREMCO SPECTRUM 2
- ② FOAM GLAZING TAPE
NORSEAL V990
- ③ SILICONE CAP BEAD
- ④ FOAM GLAZING TAPE
NORSEAL V990
- ⑤ 1 1/2" S.S. NAIL
18 GAUGE @ 8" O.C.
- ⑥ SETTING BLOCKS &
STRUCTURAL SILICONE
TREMCO SPECTRUM 2

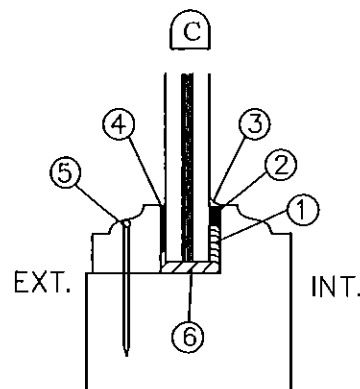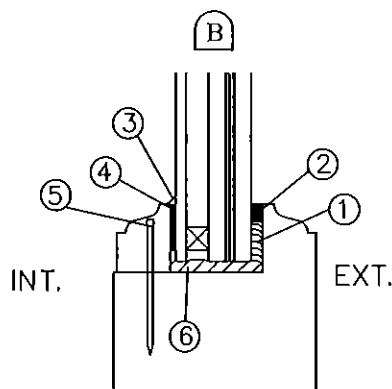


OPENING SUBSTRATE	MINIMUM FASTENER TYPE/SIZE	MINIMUM EMBEDMENT
WOOD	#12 SS WOOD SCREW	1 1/4"
BLOCK/CONCRETE	1/4" ITW CONCRETE SCREW	1 1/4"
STRUCTURAL STEEL	#14 TEK SCREW	FULL
STEEL CLIPS	#10 (WOOD)/ITW CONCRETE SCREW	1 1/4"


NOTES:
SPECIFIED EMBEDMENT SHALL BE BEYOND WALL FINISH OR STUCCO
STRUCTURAL STEEL TO BE 12 GA. MINIMUM
CONCRETE SCREWS TO BE ITW TAPCON
ALUMINUM (6061-T6) 1-1/2"x1-1/2"x1/8" ANGLE MAY BE
USED AS ALTERNATIVE
(SEE 10D OF 11)

Approved as complying with the
Florida Building Code
Date 11/20/2014
NOA# 14-0507.03
Miami Daily Product Control
By *[Signature]*


TYPICAL ANCHOR SPACING

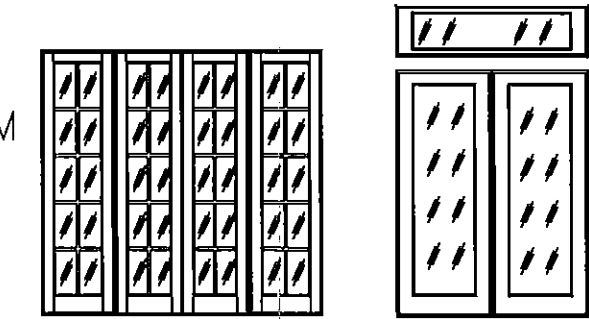

SEE PAGE 11D of 11 FOR FURTHER OPTIONS.

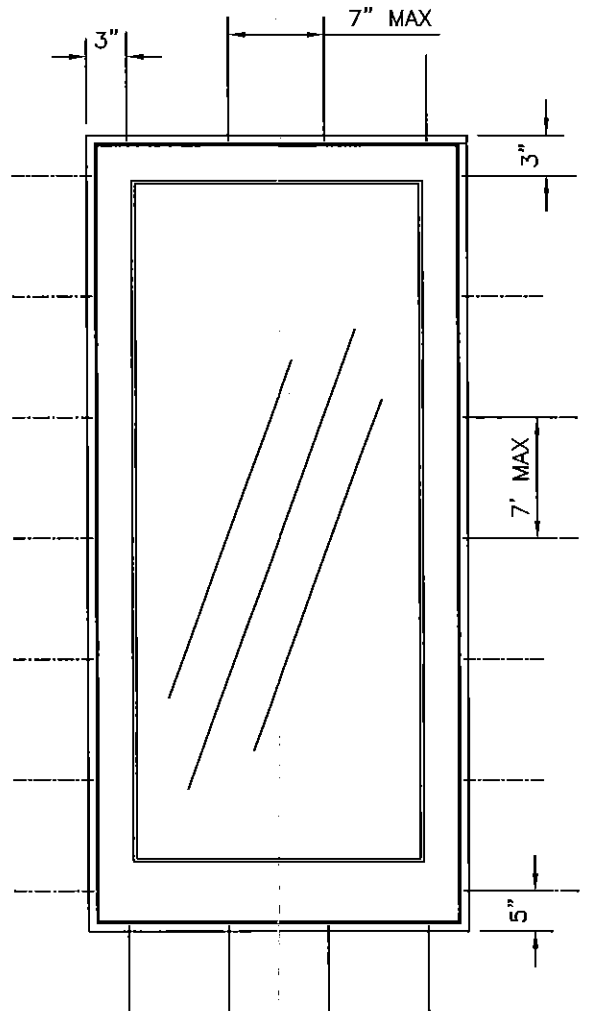

[Signature]
NOV 17 2014
STEPHEN M. SINCLAIR, P.E.
PROFESSIONAL ENGINEER
LICENSE NUMBER 35631

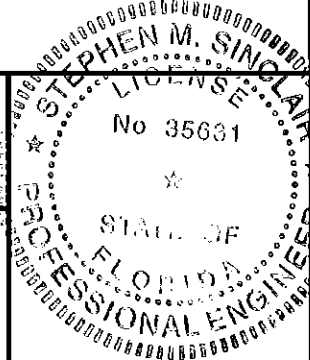

OWW LLC
3001 Tuxedo Ave., West Palm Beach, FL 33405
Ph. 561-478-7233 Fax 561-478-7858

DOOR NOTES AND SPECIFICATIONS
Date: 12-18-13
Scale: None
Drawn: mtr

Product: WOOD & WOOD CLAD MAHOGANY OUTSWING GLAZED
& SOLID DOORS, SIDELITE & TRANSOM
Exhibit No. E-13-12018-D
Sheet No. 1D of 12




8259 North Military Trail, Suite 2
Palm Beach Gardens, FL 33418
561-630-5488 Fax 561-630-4570
sinclairengineeringcompany.com

COA 5426



I.G. -GLASS-TYPE "B": MAX. D.L.O. OF 120" LIMITED PER ASTM E 1300-09a
GLASS -TYPES "A& C" MAX. D.L.O. OF 158 5/8" AS TESTED
199 3/8"

ADDITIONAL ANCHORS DUE TO THE POINT LOAD
AT SIDILITES AND TRANSOM. ASTRAGAL ALREADY
STRENGEN BY ANCHORING PLATE SEE Detail D 9D of 11

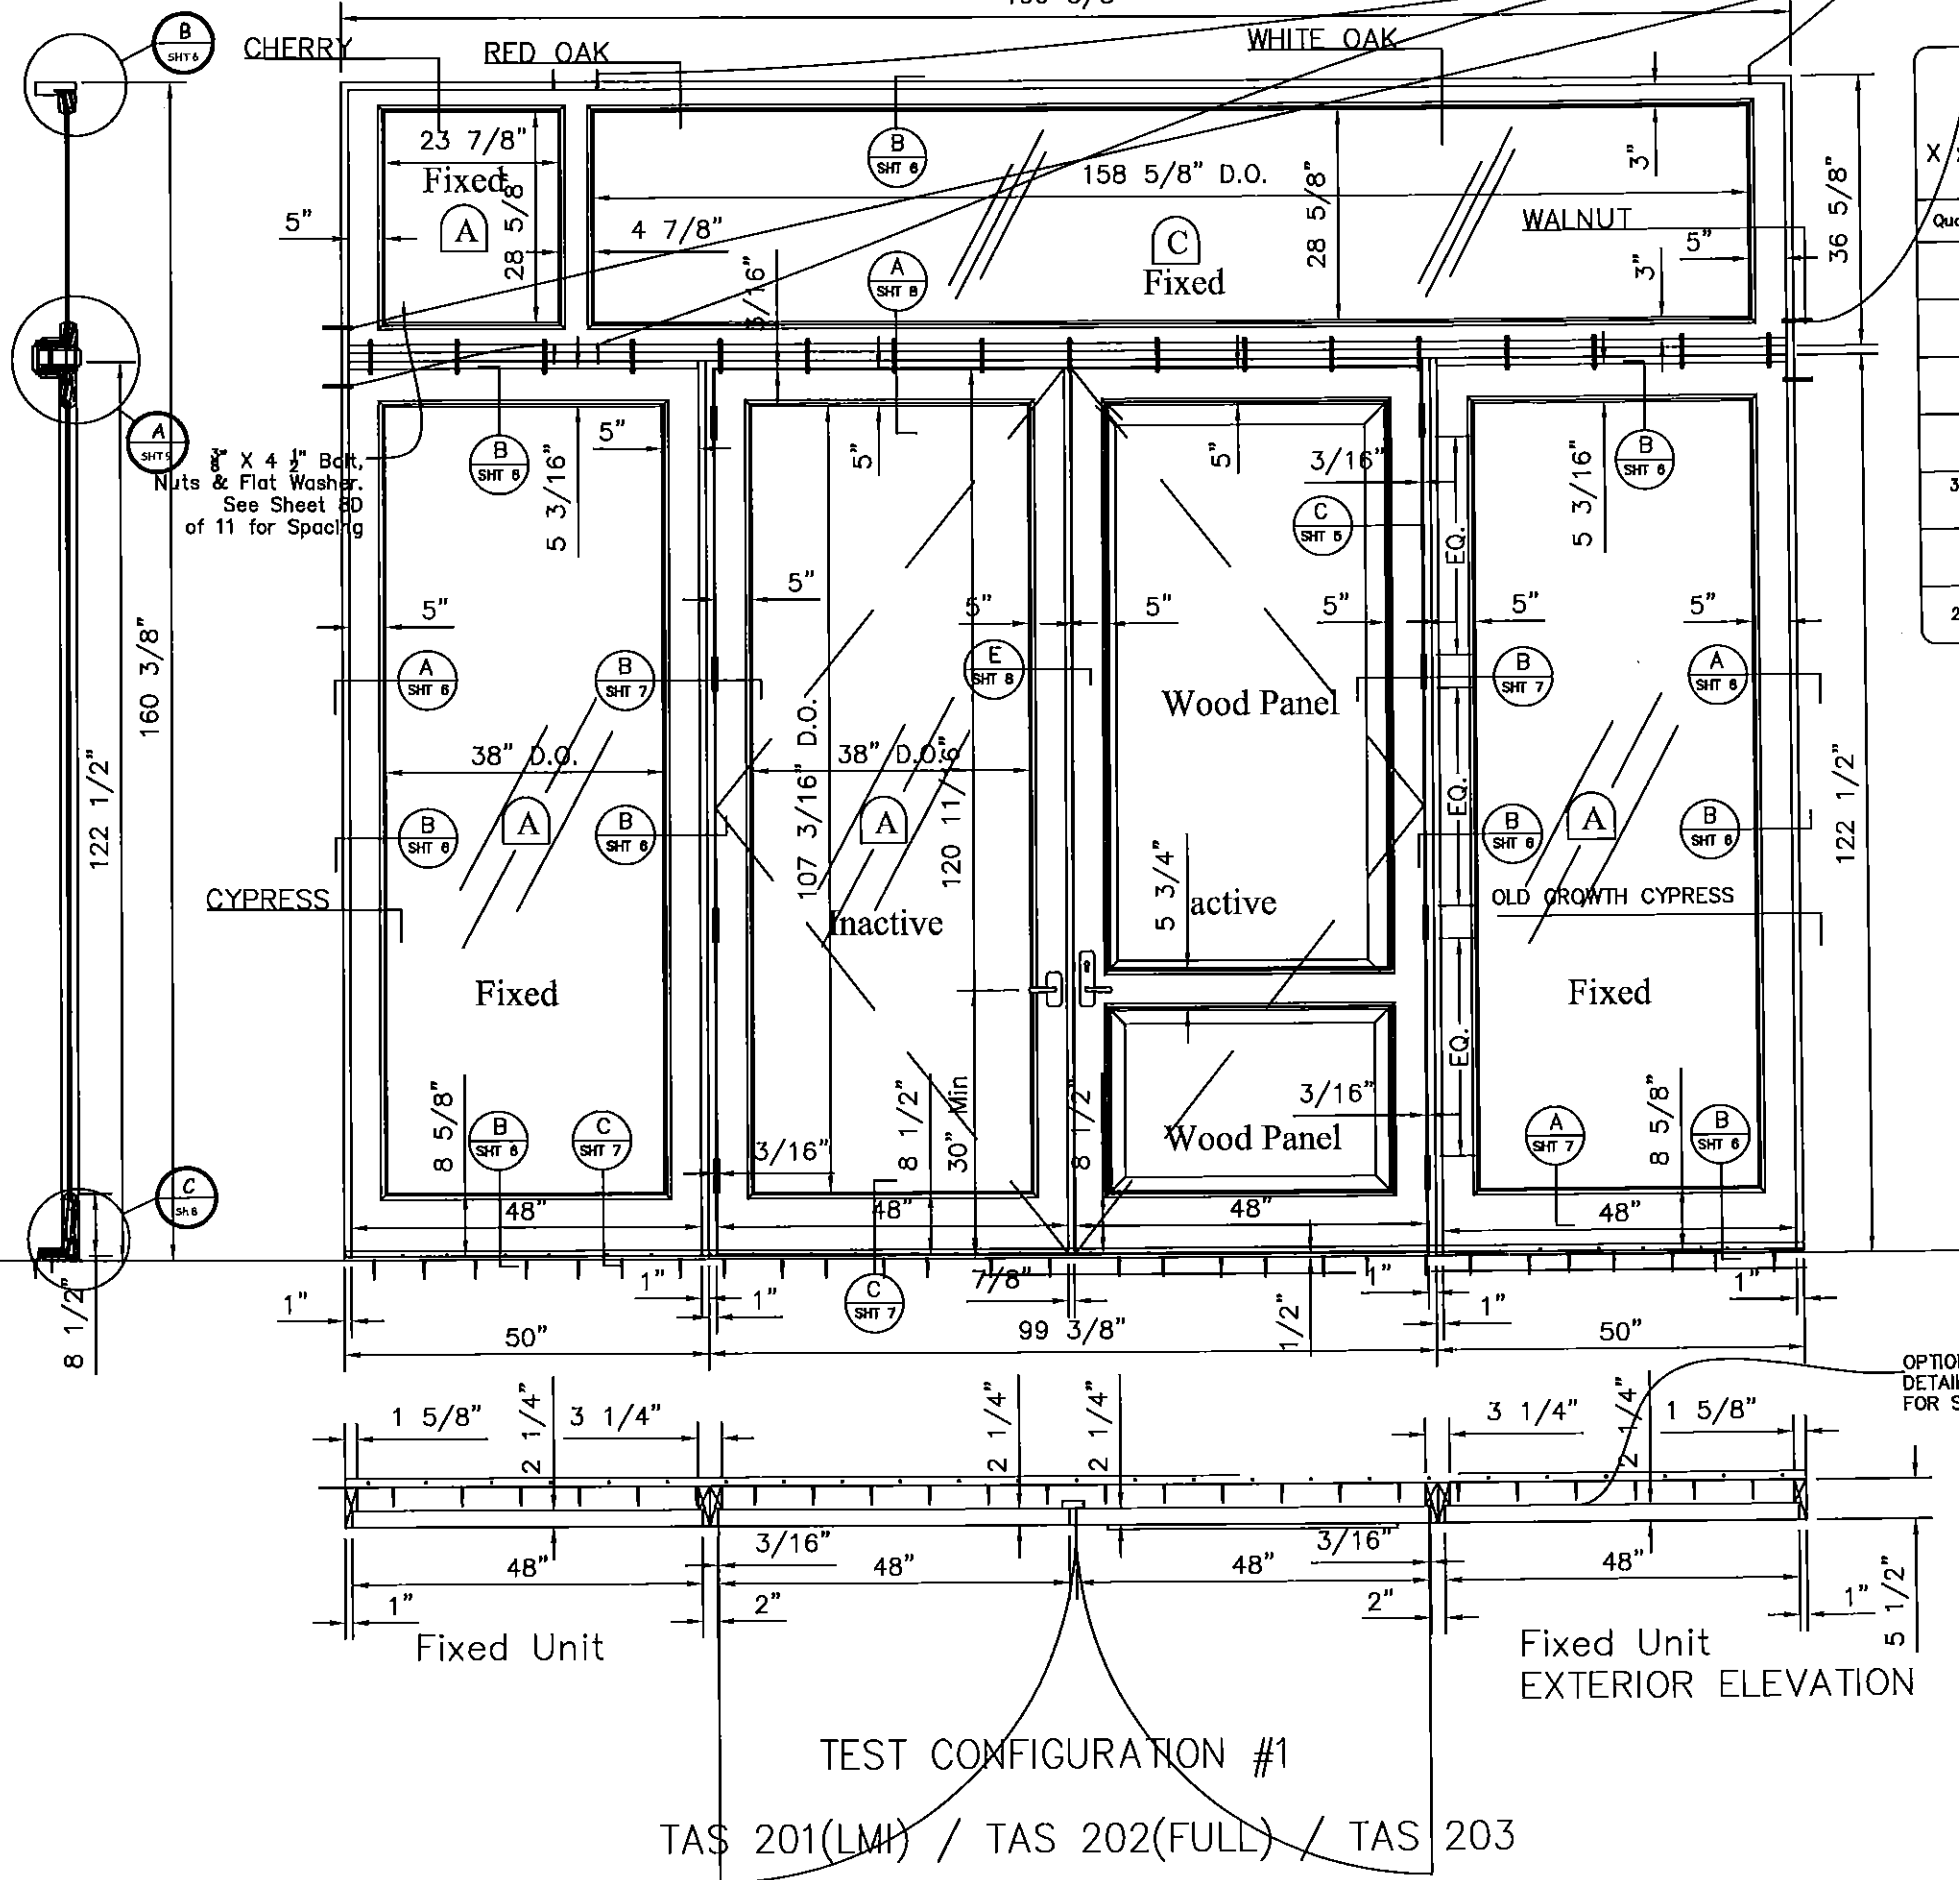

DESIGN PRESSURE: +60/-80 PSF
HARDWARE AND WEATHERSTRIPPING PER UNIT:
X x Y ≤ 40 SQ. FT.


Quantity	Location	Description
1	Center of Active Rail Leaf	Schlegel or Hoppe HLS7/9000 Multi-Point Lock
4	Door Jamb	4 1/2" x 4 1/2" Butt Hinges
2	Inactive Door Roll	Custom Flush Bolts or Hoppe HLS&/9000 Inactive
1	Located on sill rail	Pemko model 159B threshold Modified
38lf.±	Used on all four sides of frame for a positive seal between frame and sash	Schlegel Q-Lon QDS-650 cellular modified foam core clad in an embossed, non-vinyl paint resistant liner which is U.V. stabilized
4lf.±	Bottom edge of Door	Schlegel # 1556-8601-D Kerf Pile Brush
24lf.±	Top Rail & Stiles of Doors	Schlegel Q-Lon QEZ-320 seal

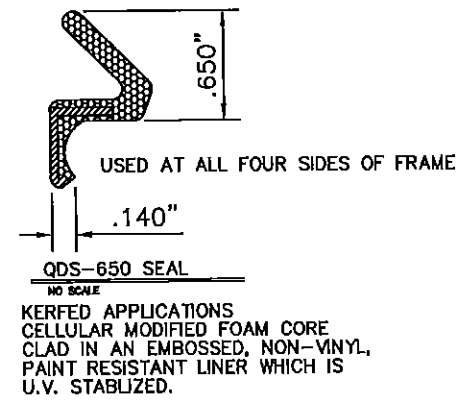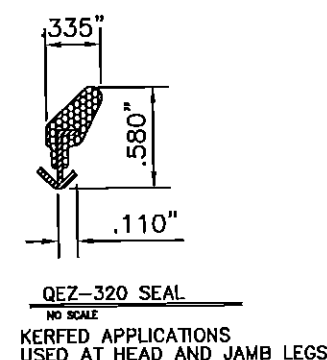

OPTIONAL ANCHORAGE SEE SHEET 9D of 11
DETAIL C FOR SPECIFICATIONS

Approved as complying with the
Florida Building Code
Date: 11/20/2014
NOA# 14-0567-03
Miami Dade Product Control
By: [Signature]

NOV 07 2014
STEPHEN M. SINCLAIR, P.E.
PROFESSIONAL ENGINEER
LICENSE NUMBER 35631

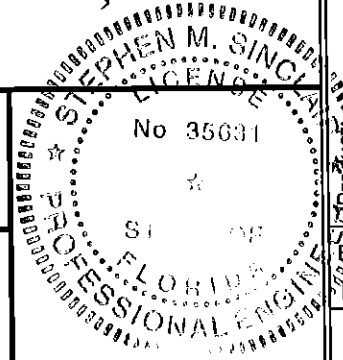


OWW LLC
3001 Tuxedo Ave., West Palm Beach, FL 33405
Ph. 561-476-7233 Fax 561-476-7658


Product: WOOD CLAD MAHOGANY OUTSWING GLAZED
& SOLID DOORS, SIDILITE & TRANSOM
Date: 12-18-13
Scale: 1'0" = 1'0"
Drawn: mr
Exhibit No. E-13-12018-D
Sheet No. 2D of 12




8259 North Military Trail, Suite 2
Palm Beach Gardens, FL 33418
561-630-5488 Fax 561-630-4570
sinclairengineeringcompany.com
COA 5426

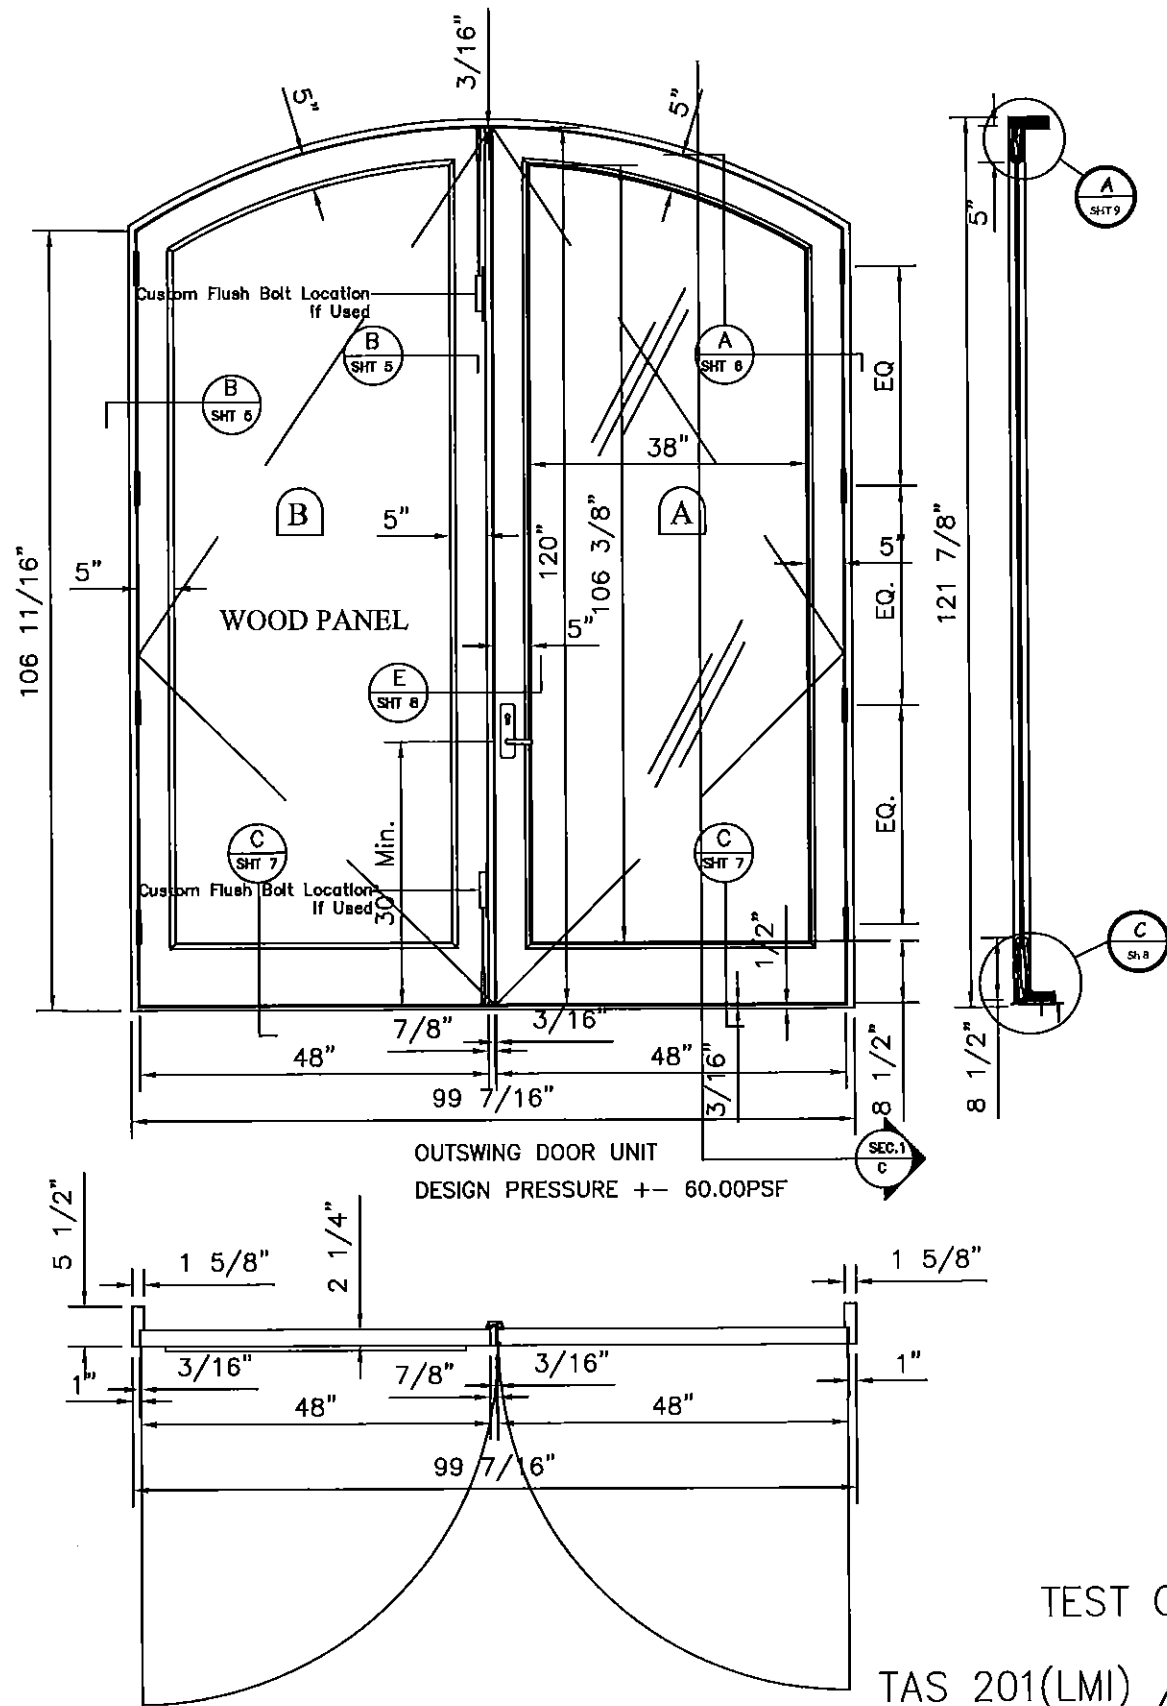

DESIGN PRESSURE: +60/-60 PSF		
HARDWARE AND WEATHERSTRIPPING PER UNIT:		
X x Y ≤ 40 SQ. FT. WinkHaus or KJV Multi-Point Lock System		
Quantity	Location	Description
1	Center of Active Roll Leaf	WinkHaus or KJV Multi-Point Lock
4	Door Jamb	4 1/2" x 4 1/2" Butt Hinges
2	Inactive Door Rail	Custom Flush Bolt or KJV Inactive
2	Active Door Rail	Custom or WinkHaus or KJV Flush Bolt
1	Located on sill rail	Pemko model 159B threshold Modified
38lf.±	Used on all four sides of frame for a positive seal between frame and sash	Schlegel Q-Lon QDS-650 cellular modified foam core clad in an embossed, non-vinyl paint resistant liner which is U.V. stabilized
4lf.±	Bottom edge of Door	Schlegel # 1556-8601-D Kerf Pile Brush
24lf.±	Top Rail & Stiles of Doors	Schlegel Q-Lon QEZ-320 seal

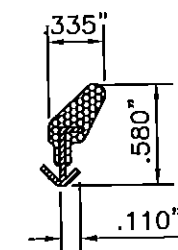

QEZ-320 SEAL
NO SCALE
KERFED APPLICATIONS
USED AT HEAD AND JAMB LEGS

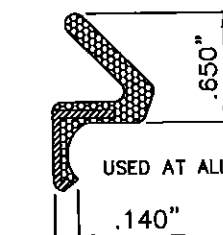

QDS-650 SEAL
NO SCALE
USED AT ALL FOUR SIDES OF FRAME
KERFED APPLICATIONS
CELLULAR MODIFIED FOAM CORE
CLAD IN AN EMBOSSED, NON-VINYL
PAINT RESISTANT LINER WHICH IS
U.V. STABILIZED.

Approved as complying with the
Florida Building Code
Date 14-11-2014
NOAH 14-0507.03
Miami Data Product Control
By [Signature]

TEST CONFIGURATION #2

TAS 201(LMI) / TAS 202(FULL) / TAS 203

NOV 07 2014
STEPHEN M. SINCLAIR, P.E.
PROFESSIONAL ENGINEER
LICENSE NUMBER 35631

STEPHEN M. SINCLAIR
LICENSE # 35631
PROFESSIONAL ENGINEER

OWW LLC
3001 Tuxedo Ave., West Palm Beach, FL 33405
Ph. 561-478-7233 Fax 561-478-7858


Product: WOOD CLAD MAHOGANY OUTSWING GLAZED
& SOLID DOORS, SIDELITE & TRANSOM

OUTSWING DOOR WITH GLASS PANEL
SPECIMEN #2



Date: 12-18-13
Scale: 1" = 1'-0"

Drawn: mr



Exhibit No.
E-13-12018-D
Sheet No.
3D of 12

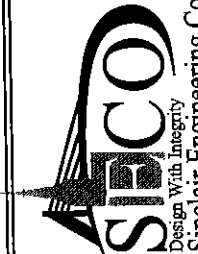

8259 North Military Trail, Suite 2
Palm Beach Gardens, FL 33418
561-630-5488 Fax 561-630-4570
sinclairengineeringcompany.com
COA 5426

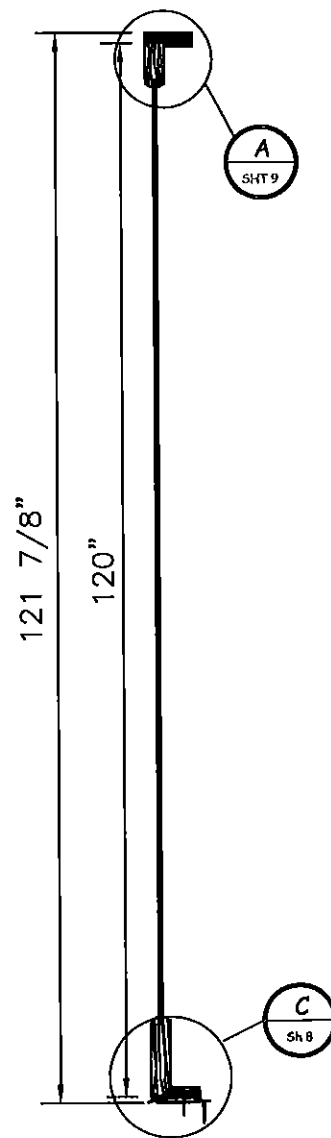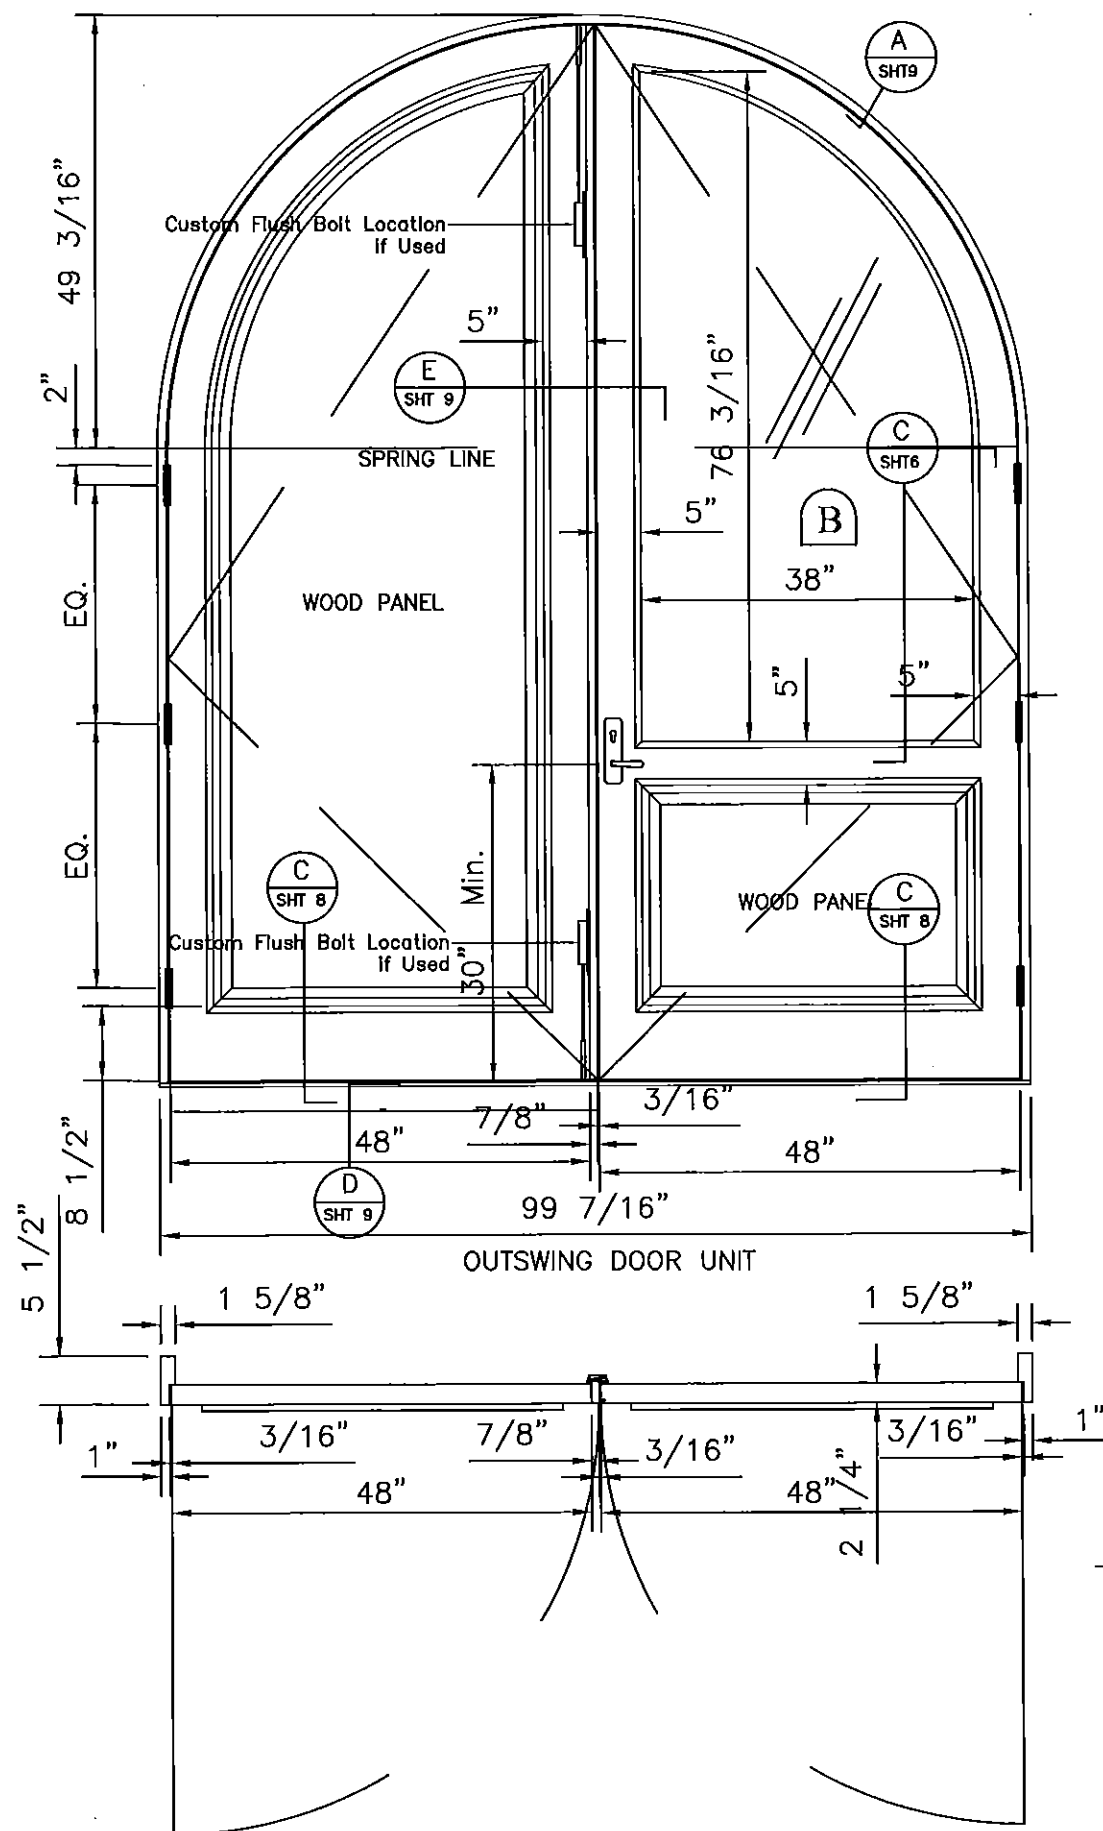


DESIGN PRESSURE: +75/-75 PSF HARDWARE AND WEATHERSTRIPPING PER UNIT:		
X x Y ≤ 40 SQ.FT.		
Quantity	Location	Description
1	Center of Active Roll Leaf	Schlegel or Hoppe HLS7/9000 Multi-Point Lock
4	Door Jamb	4 1/2" x 4 1/2" Butt Hinges
2	Inactive Door Rail	Custom Flush Bolts or Hoppe HSL7/9000 Inactive
1	Located on sill rail	Pemko model 159B threshold Modified
38lf.±	Used on all four sides of frame for a positive seal between frame and sash	Schlegel Q-Lon QDS-650 cellular modified foam core clad in an embossed, non-vinyl paint resistant liner which is U.V. stabilized
4lf.±	Bottom edge of Door	Schlegel # 1556-8601-D Kerf Pile Brush
24lf.±	Top Rail & Stiles of Doors	Schlegel O-Lon QEZ-320 seal

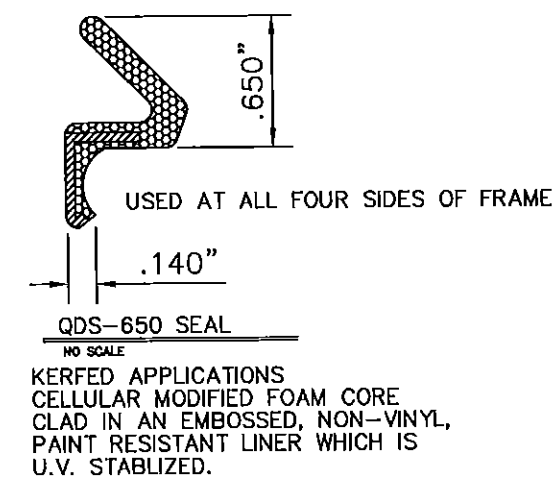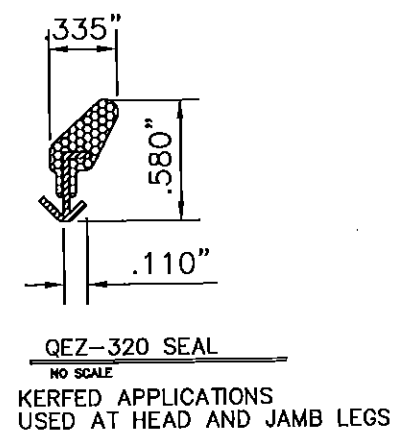

TEST CONFIGURATION #3
TAS 201(LMI) / TAS 202(FULL) / TAS 203

Approved as complying with the
Florida Building Code
Date: 11/20/2014
NOAH
Miami-Dade Product Control
By: [Signature]


[Signature]
NOV 07 2014
STEPHEN M. SINCLAIR, P.E.
PROFESSIONAL ENGINEER
LICENSE NUMBER 35631

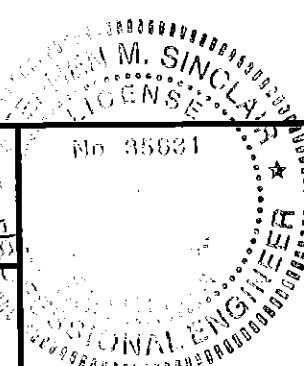


OWW LLC
3001 Tuxedo Ave., West Palm Beach, FL 33405
Ph. 561-478-7233 Fax 561-478-7858

Product: WOOD CLAD MAHOGANY OUTSWING GLAZED
& SOLID DOORS, SIDELITE & TRANSOM
Date: 12-18-13
Scale: 1" = 1'0"
Drawn: mr


Exhibit No.
E-13-12018-D
Sheet No.
4D of 12

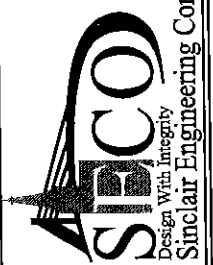


8259 North Military Trail, Suite 2
Palm Beach Gardens, FL 33418
561-630-5488 Fax 561-630-4570
sinclairengineeringcompany.com
COA 5426

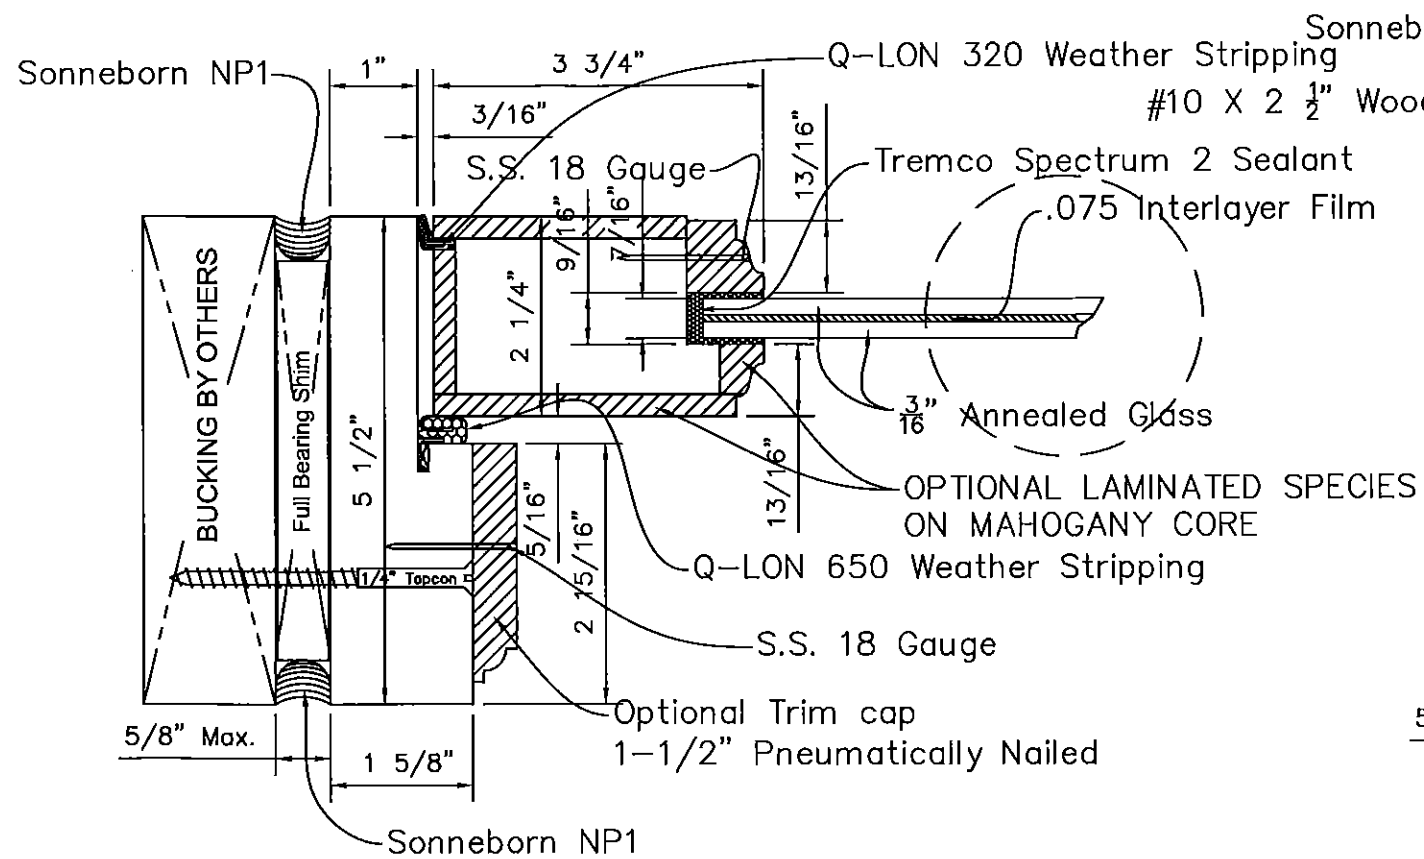


A OPTION FOR GLASS STOP WITH GLASS A
FULL SCALE

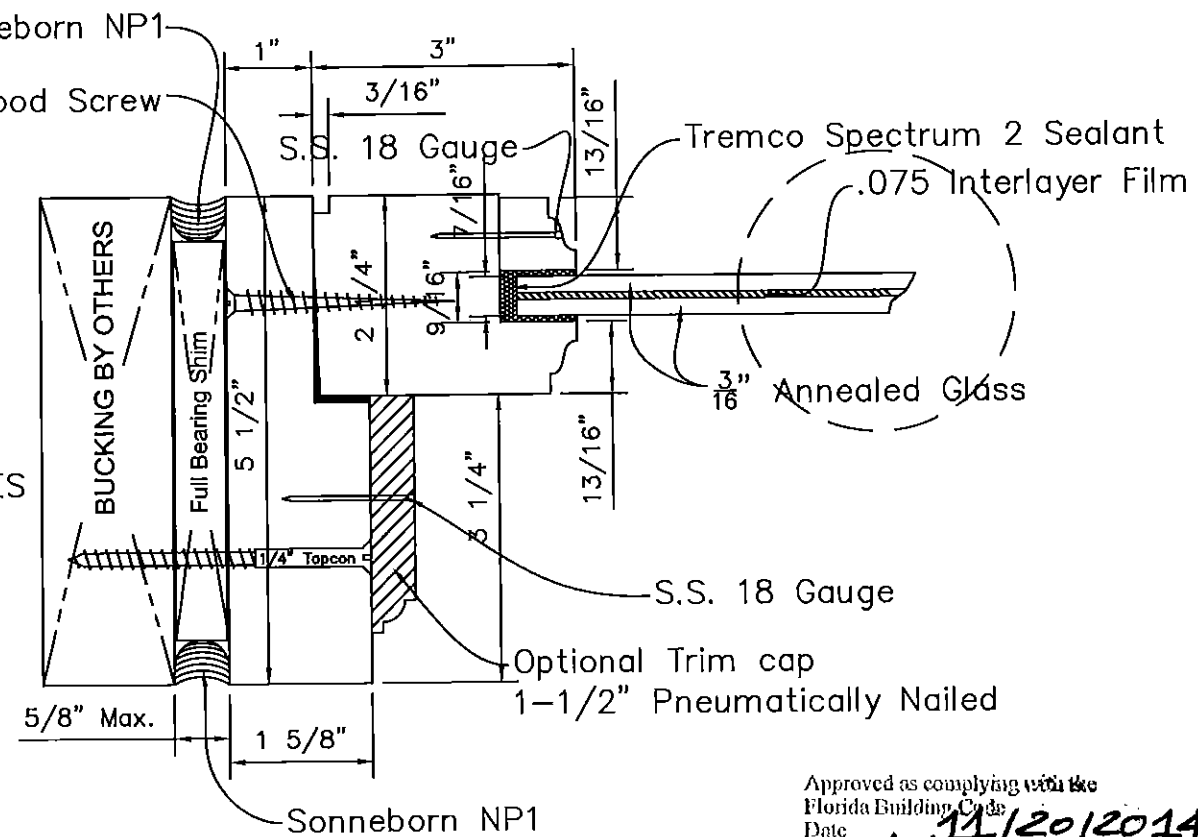

B OPTION FOR GLASS A ON SIDELITES
FULL SCALE

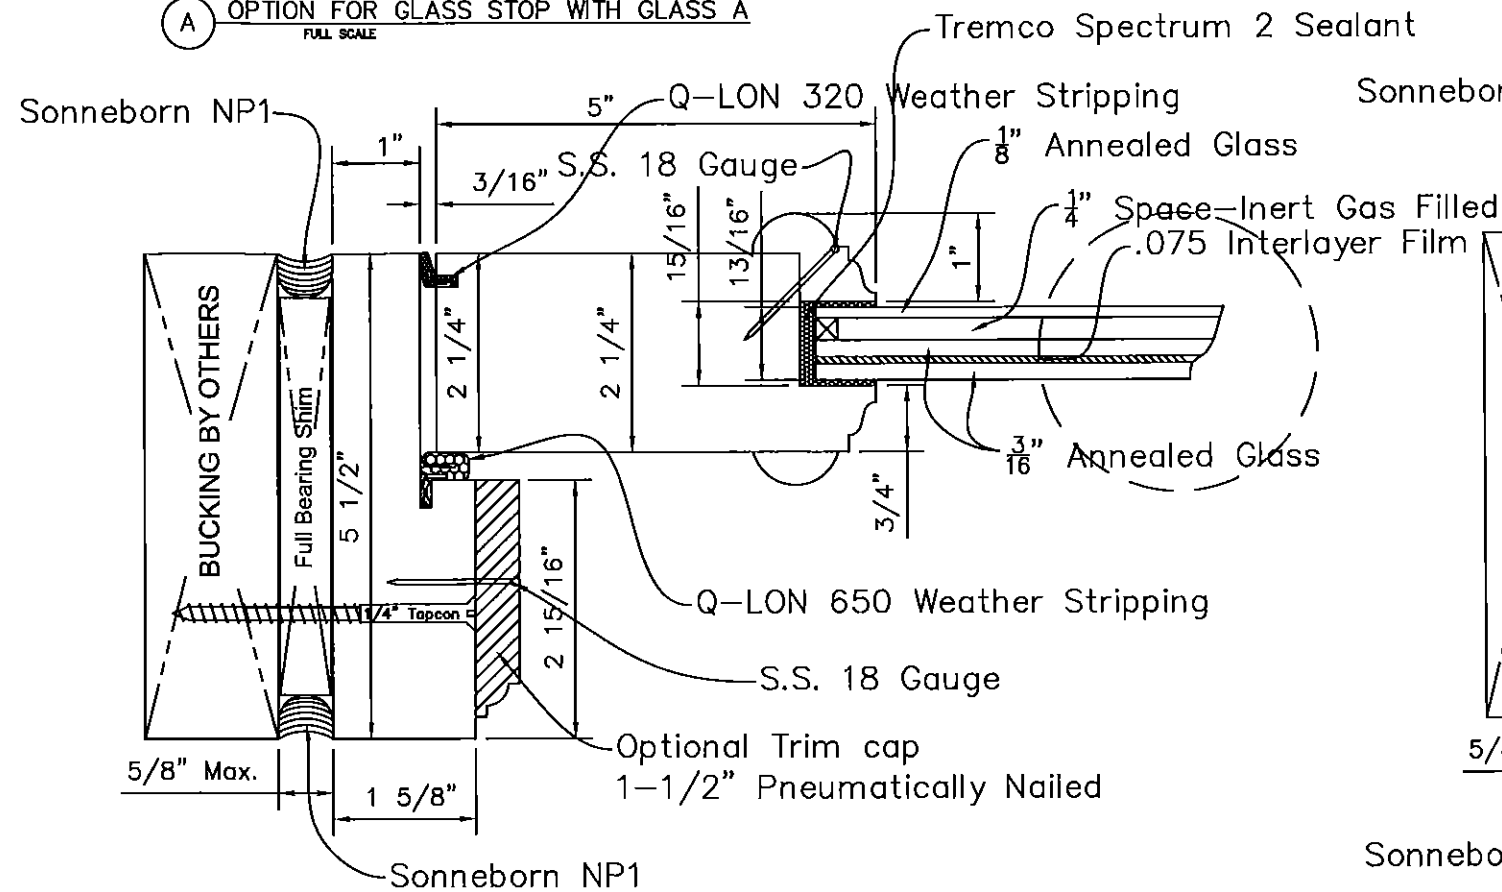

C OPTION FOR GLASS STOP WITH INSUL GLASS B
FULL SCALE

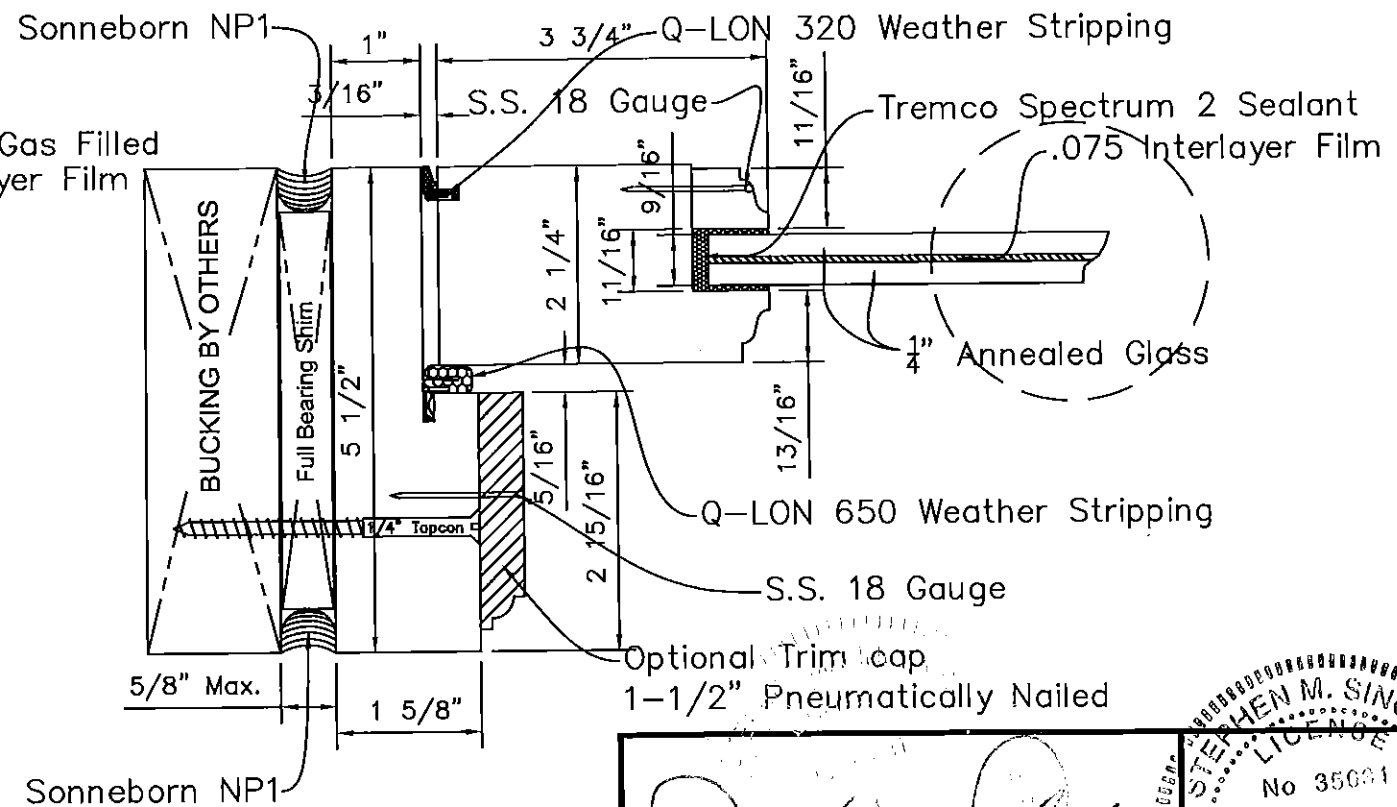

D OPTION FOR GLASS STOP WITH GLASS C
FULL SCALE


"GLASS TYPE SEE 1D OF 12"

Approved as complying with the
Florida Building Code
Date: 11/20/2014
NOA# 14-0607.03
Miami Code Product Control
By: [Signature]

NOV 07 2014
STEPHEN M. SINCLAIR, P.E.
PROFESSIONAL ENGINEER
LICENSE NUMBER 35631

STEPHEN M. SINCLAIR
LICENSE
No 35631

<p>OWW LLC</p> <p>3001 Tuxedo Ave., West Palm Beach, FL 33405 Ph. 561-478-7233 Fax 561-478-7858</p>		<p>Product: WOOD & WOOD CLAD MAHOGANY OUTSWING GLAZED & SOLID DOORS, SIDELITE & TRANSOM</p> <p>Date: 12-18-13</p> <p>Scale: 1'0" = 1'0"</p> <p>Drawn: mr</p>	<p>Exhibit No. E-13-12018-D</p> <p>Sheet No. 6D of 12</p>
<p>8259 North Military Trail, Suite 2 Palm Beach Gardens, FL 33418 561-630-5488 Fax 561-630-4570 sinclairengineeringcompany.com</p> <p>Sinclair Engineering Company COA 5426</p>		<p>DOOR GLASS PANEL DETAIL</p>	

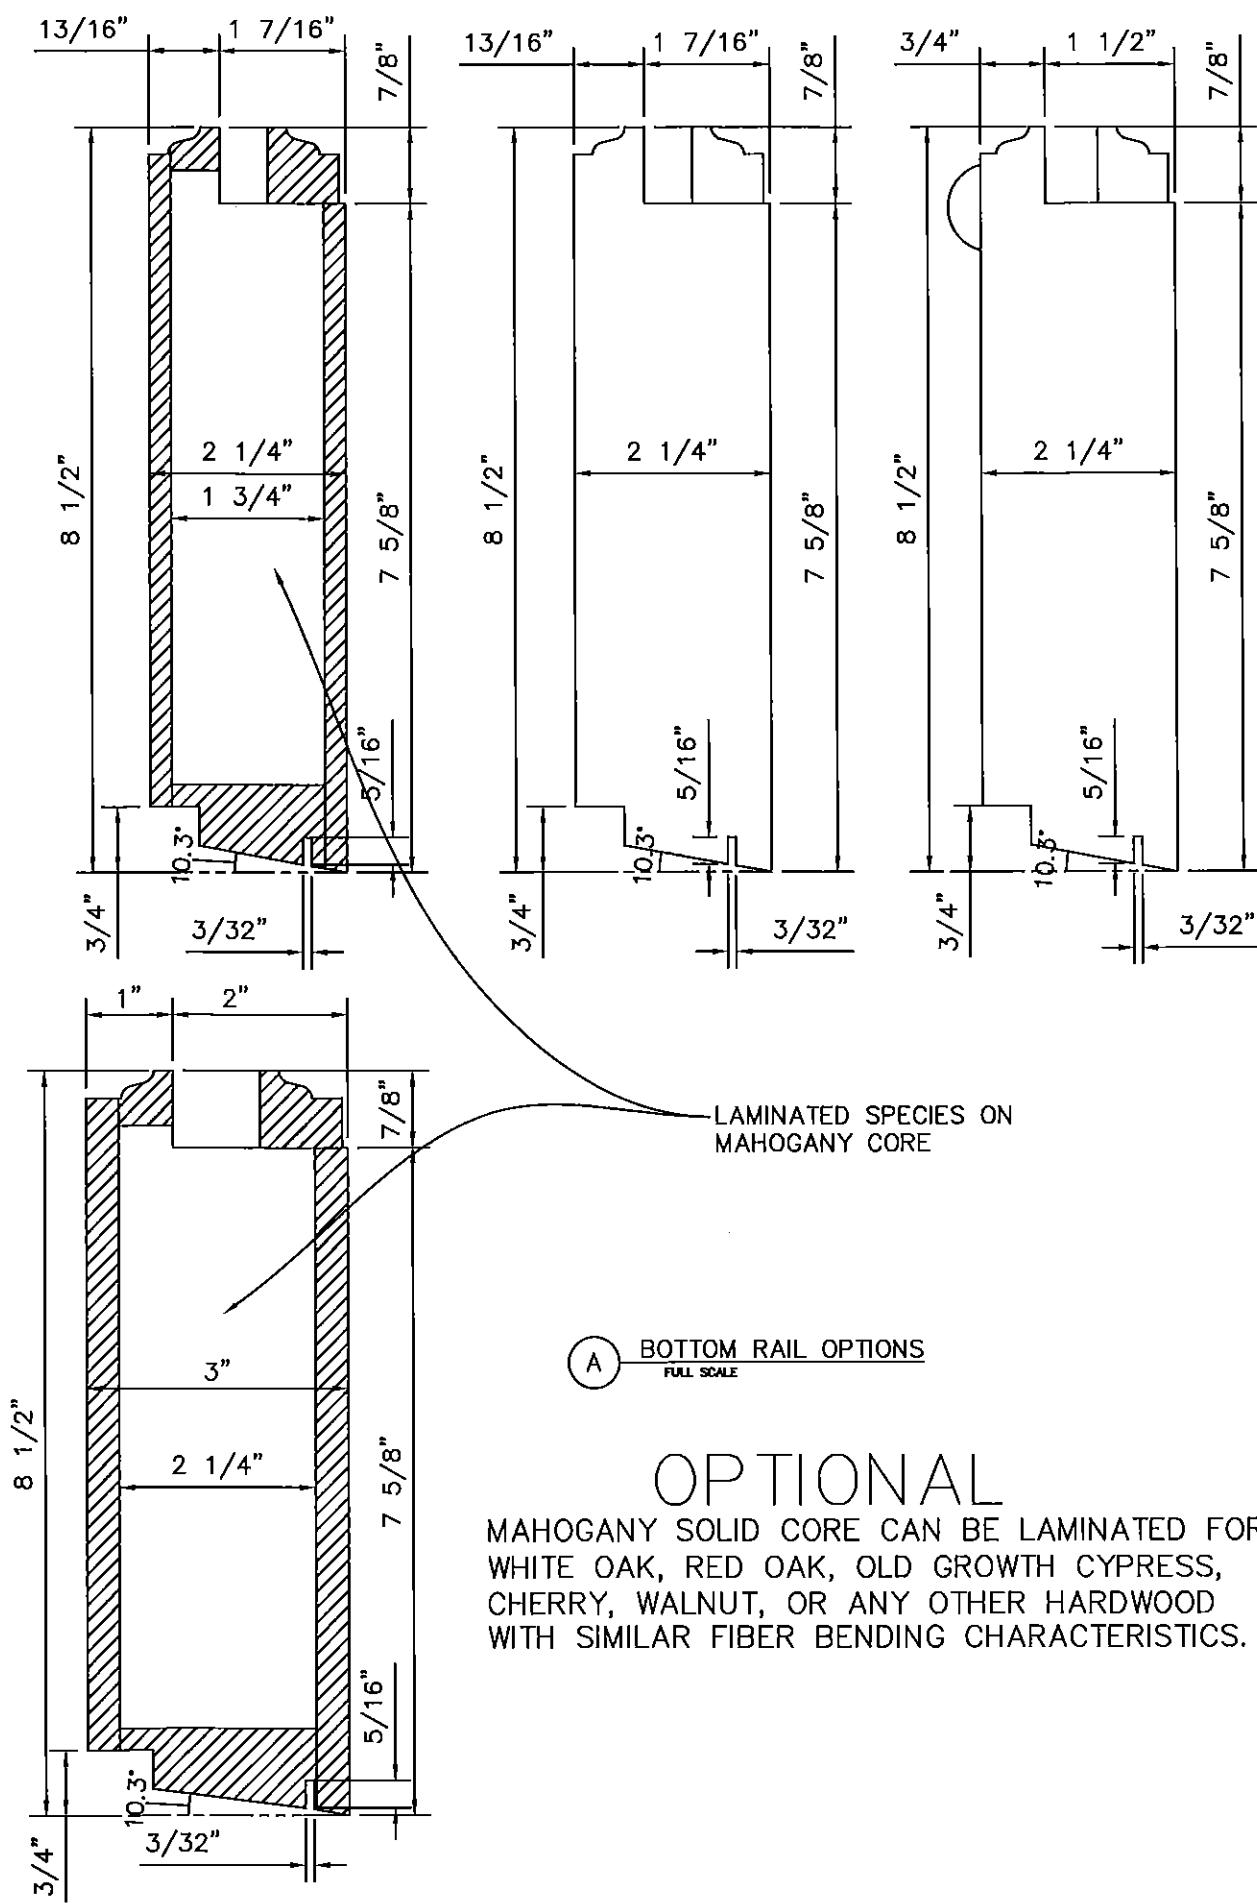


(A) BOTTOM RAIL OPTIONS
FULL SCALE

(B) COMMON TOP RAIL AND STILES FOR GLASS A AND C
FULL SCALE

(D) OPTIONAL GLASS STOPS FOR INSUL GLASS PANELS
FULL SCALE


OPTIONAL
MAHOGANY SOLID CORE CAN BE LAMINATED FOR
WHITE OAK, RED OAK, OLD GROWTH CYPRESS,
CHERRY, WALNUT, OR ANY OTHER HARDWOOD
WITH SIMILAR FIBER BENDING CHARACTERISTICS.

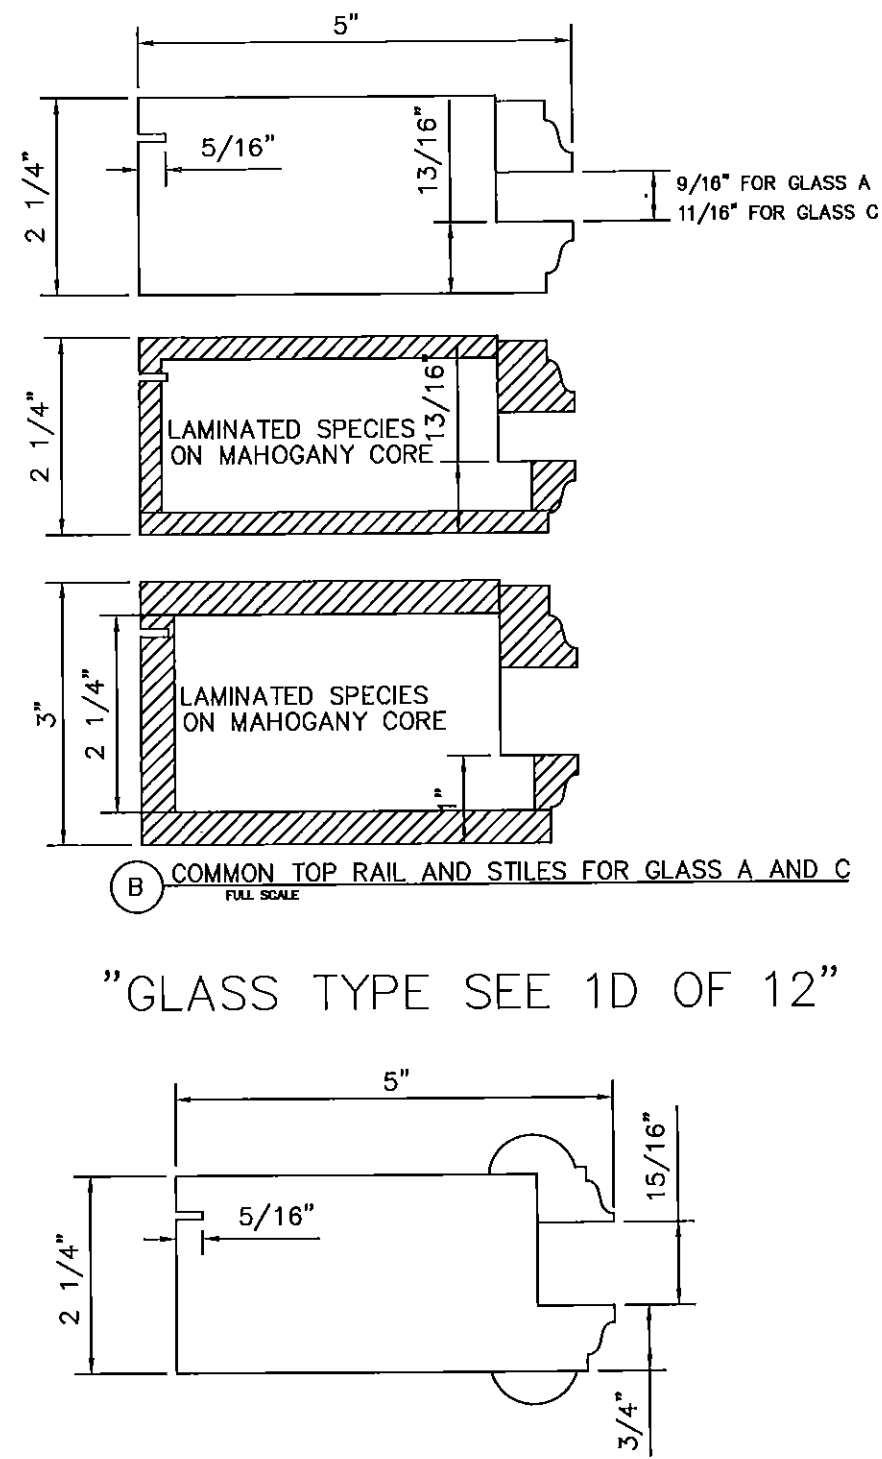

GLASS BITE
5/8" MIN TYPICAL
ALL GLASS STOPS

(C) GLASS STOP
FULL SCALE

SASH AND BEAD PROFILES CAN BE
CUSTOMIZED PER MANUFACTURER OR
CUSTOMER'S OPTION.
SUCH AS (BUT NOT LIMITED TO):

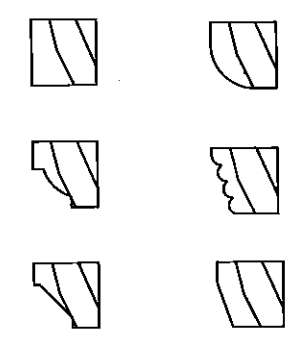

Approved as complying with the
Florida Building Code
Date: 11/28/2014
NOA: 14-0567-03
Miami Code Product Control
By: [Signature]

STEPHEN M. SINCLAIR, P.E.
PROFESSIONAL ENGINEER
LICENSE NUMBER 35631

NOV 07 2014

STATE OF FLORIDA
PROFESSIONAL ENGINEER

OWW LLC
3001 Tuxedo Ave., West Palm Beach, FL 33405
Ph. 561-478-7233 Fax 561-478-7858

8259 North Military Trail, Suite 2
Palm Beach Gardens, FL 33418
561-630-5488 Fax 561-630-4570
sinclairengineeringcompany.com
COA 5406

Product: WOOD & WOOD CLAD MAHOGANY OUTSWING GLAZED
& SOLID DOORS, SIDELITE & TRANSOM


COMMON DOOR PARTS

Date: 12-18-13
Scale: 1"0" = 1'0"


Drawn: mr

Exhibit No. E-13-12018-D


Sheet No. 7D of 12

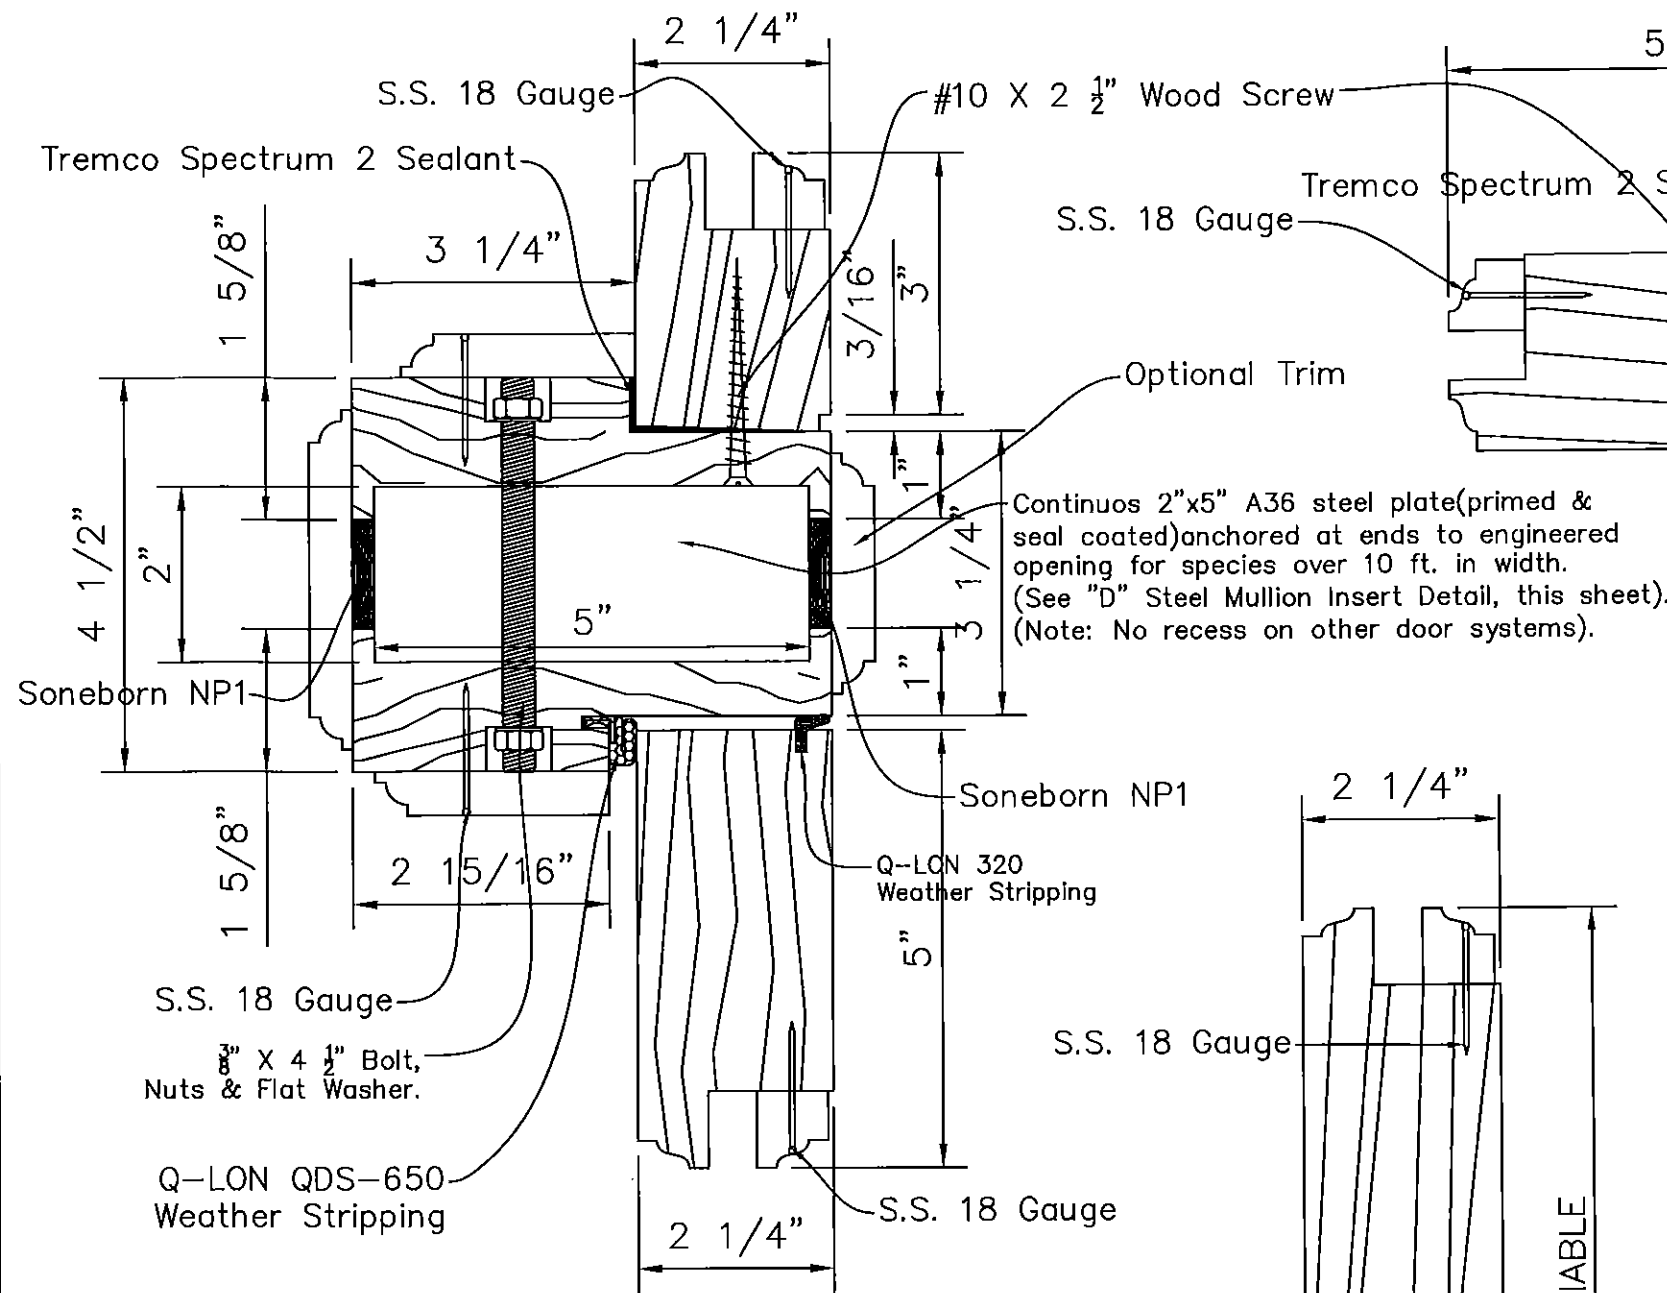

(A) JAMB & HEAD DETAIL FULL SCALE

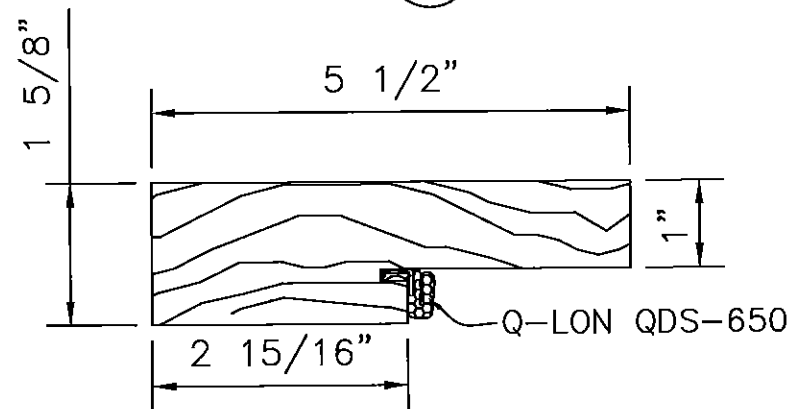


JAMB FOR REGULAR CONFIGURATIONS


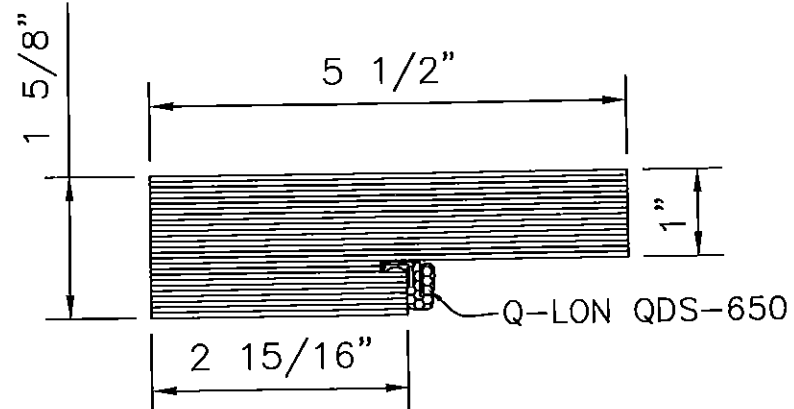


LAMINATED JAMB FOR RADIUSSED CONFIGURATIONS

(B) HEAD & SIDE SCREW COVERS FULL SCALE / NON STRUCTURAL

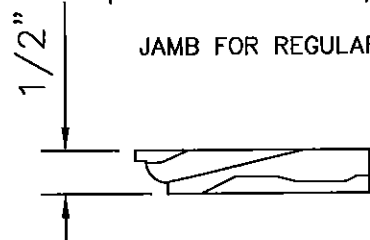


(C) SILL STOP FULL SCALE

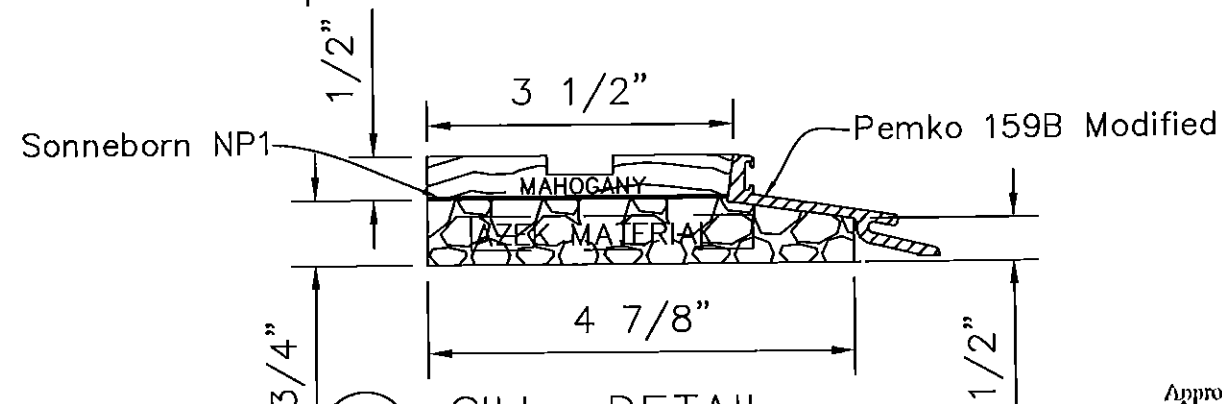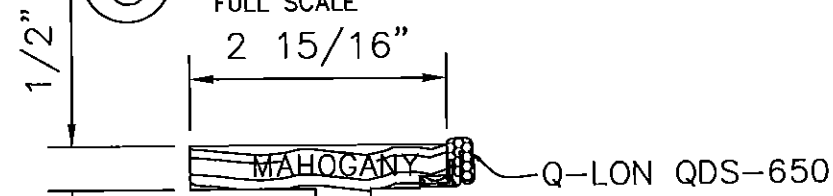


(D) SILL DETAIL FULL SCALE

Approved as complying with the
Florida Building Code
Date 11/28/2014
NOA# 14-0867.03
Miami Dade Product Control
By [Signature]

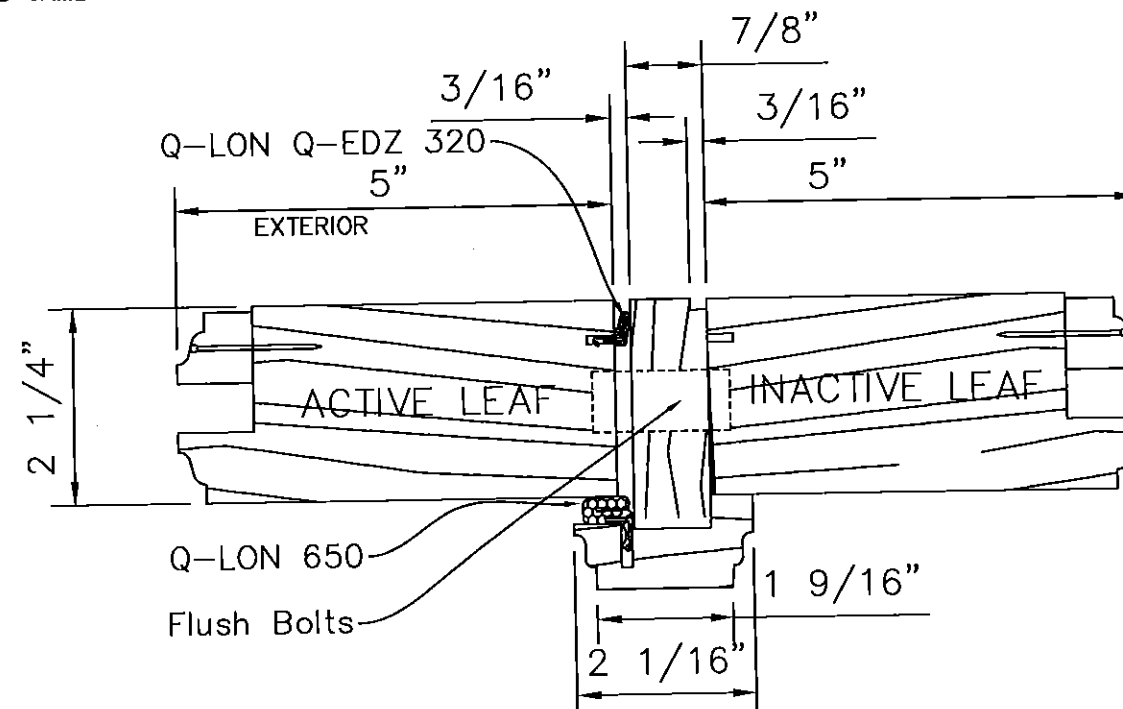


(E) STILE & ASTRAGAL DETAILS FULL SCALE

STEPHEN M. SINCLAIR, P.E.
PROFESSIONAL ENGINEER
LICENSE NUMBER 35631
NOV 07 2014

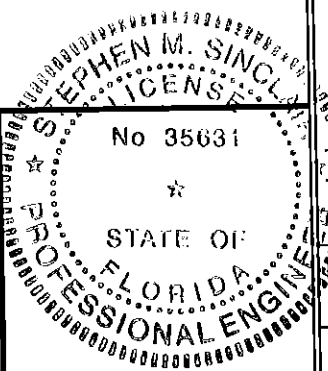

8259 North Military Trail, Suite 2
Palm Beach Gardens, FL 33418
561-630-5488 Fax 561-630-4570
sinclairengineeringcompany.com
COA 5426

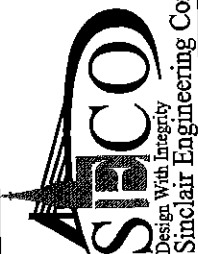

OWW LLC
3001 Tuxedo Ave., West Palm Beach, FL 33405
Ph. 561-478-7233 Fax 561-478-7858

PRODUCT: WOOD CLAD MAHOGANY OUTSWING GLAZED
& SOLID DOORS, SIDELITE & TRANSOM

DOOR DETAILS
Date: 12-18-13
Scale: AS NOTED
Drawn: mtr

Exhibit No.
E-13-12018-D
Sheet No.
9D of 12



(A) Standard Baldwin Flush Bolt or Equal



Approved as complying with the
Florida Building Code
Date 11/20/2014
NOA# 14-0607.03
Miami Dade Product Control
By [Signature]

NOV 07 2014
STEPHEN M. SINCLAIR, P.E.
PROFESSIONAL ENGINEER
LICENSE NUMBER

35631

A circular professional engineer seal for Stephen M. Sinclair. The outer ring contains the text "STEPHEN M. SINCLAIR" at the top and "PROFESSIONAL ENGINEER" at the bottom. Inside this ring, the word "LICENSE" is at the top and "STATE OF FLORIDA" is at the bottom. In the center of the seal, the license number "No 35631" is displayed above a five-pointed star.

Product: WOOD CLAD MAHOGANY OUTSWING GLAZED
& SOLID DOORS, SIDE-LITE & TRANSOM

Date: 12-18-13	Scale: 1"0" = 1'0"	Drawn: mr
Sheet No. 5-12018-D		
100 of 12		

OWW LLC


3001 Tuxedo Ave., West Palm Beach, Fl. 33405
Ph. 561-478-7233 Fax 561-478-7858

Sinclair Engineering Co.
Design With Integrity

8259 North Military Trail, Suite 2
Palm Beach Gardens, FL 33418
561-630-5488 Fax 561-630-4570
sinclairengineeringcompany.com

Sinclair Engineering Company

COA 5426

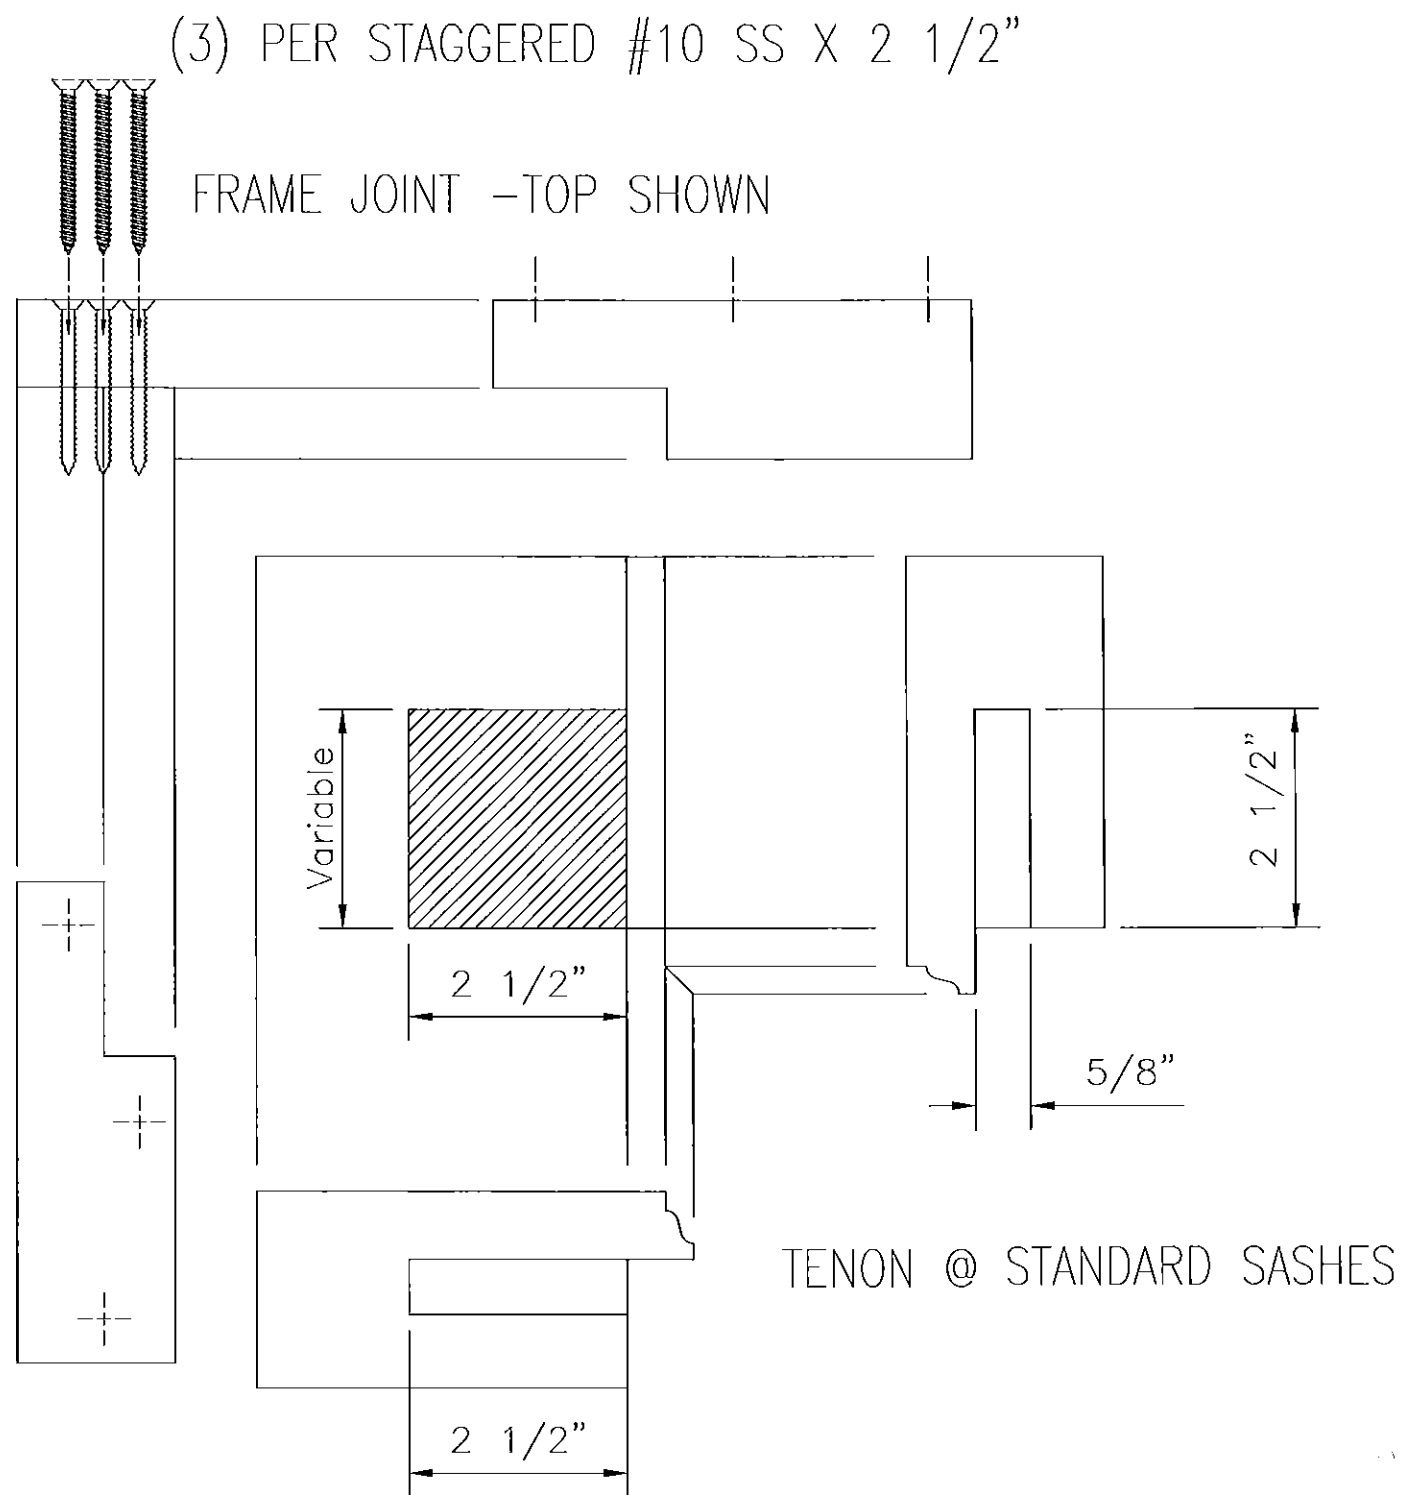

Approved as complying with the
Florida Building Code
Date: 11/20/2014
NOA# 14-0567.03
Miami Code Product Control
By: [Signature]



Stephen M. Sinclair

NOV 07 2014

STEPHEN M. SINCLAIR, P.E.
PROFESSIONAL ENGINEER
LICENSE NUMBER 35631

STEPHEN M. SINCLAIR
LICENSE
No 35631
★
STATE OF
FLORIDA
PROFESSIONAL ENGINEER


<p>OWW LLC</p> <p>3001 Tuxedo Ave., West Palm Beach, FL 33405 Ph. 561-478-7233 Fax 561-478-7858</p>		<p>8259 North Military Trail, Suite 2 Palm Beach Gardens, FL 33418 561-630-5488 Fax 561-630-4570 sinclairengineeringcompany.com</p> <p>COA 5426</p>
<p>Product: WOOD & WOOD CLAD MAHOGANY OUTSWING GLAZED & SOLID DOORS, SIDELITE & TRANSOM</p>	<p>Date: 12-18-13</p>	<p>FRAME AND SASH JOINT</p> <p>Drawn: mr</p>
<p>Exhibit No. E-13-12018-D</p>	<p>Scale: 1'0" = 1'0"</p>	
<p>Sheet No. 11D of 12</p>		

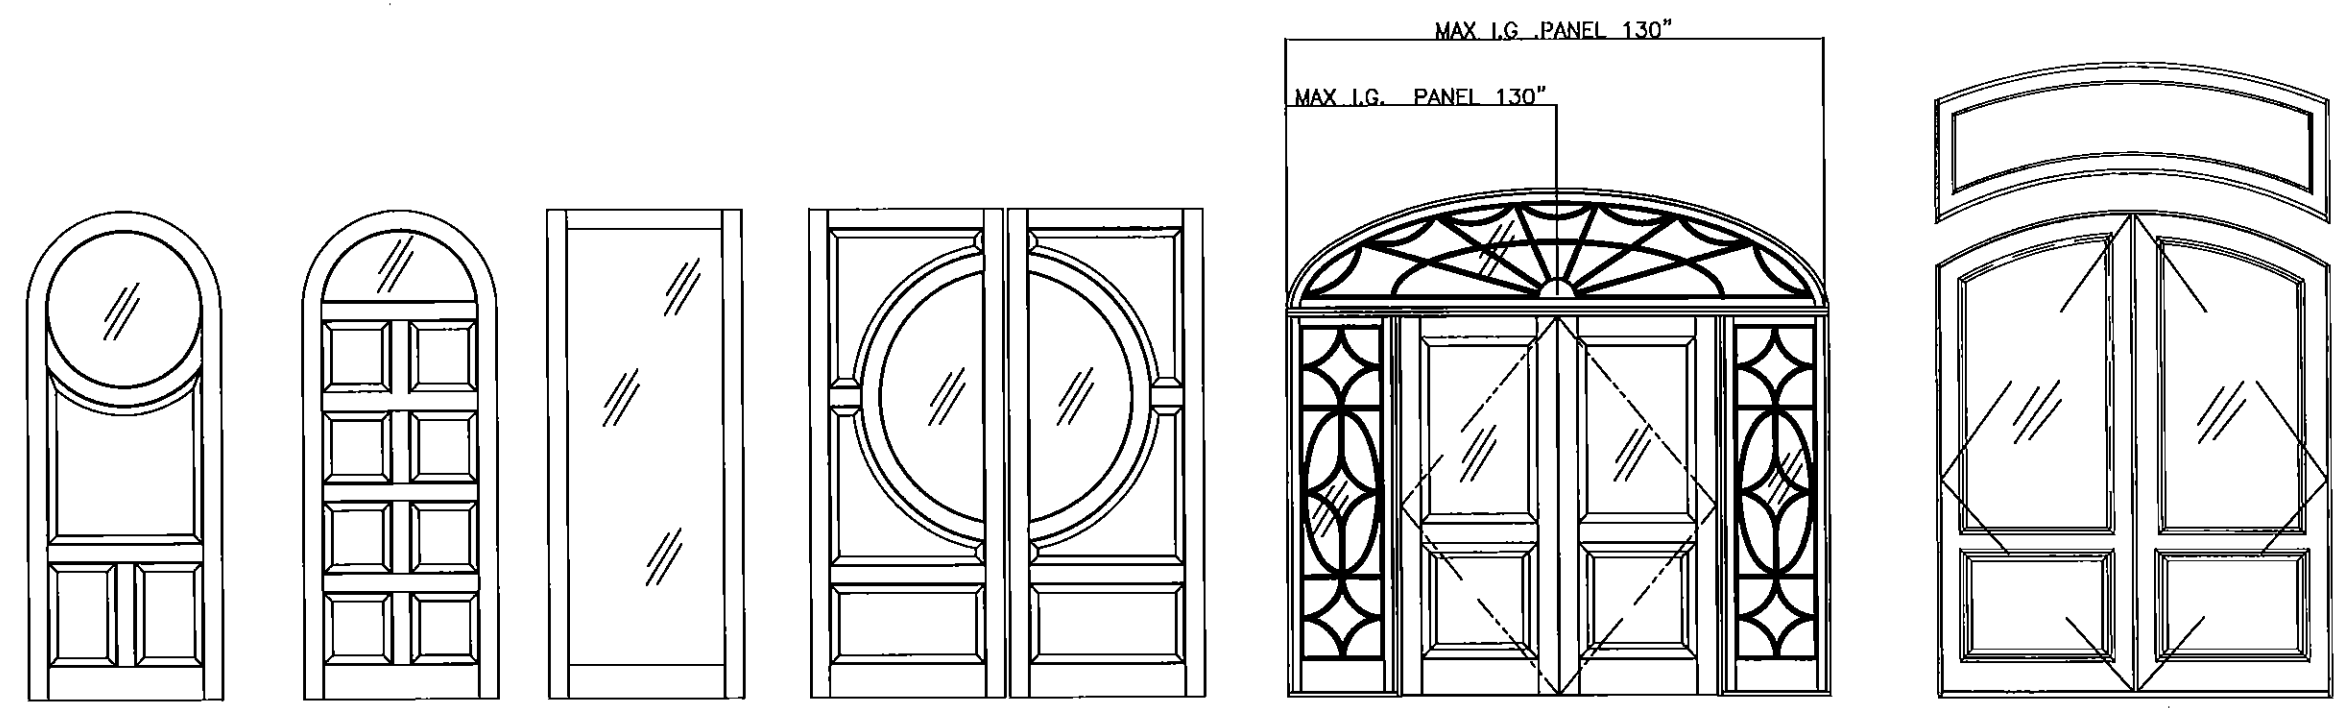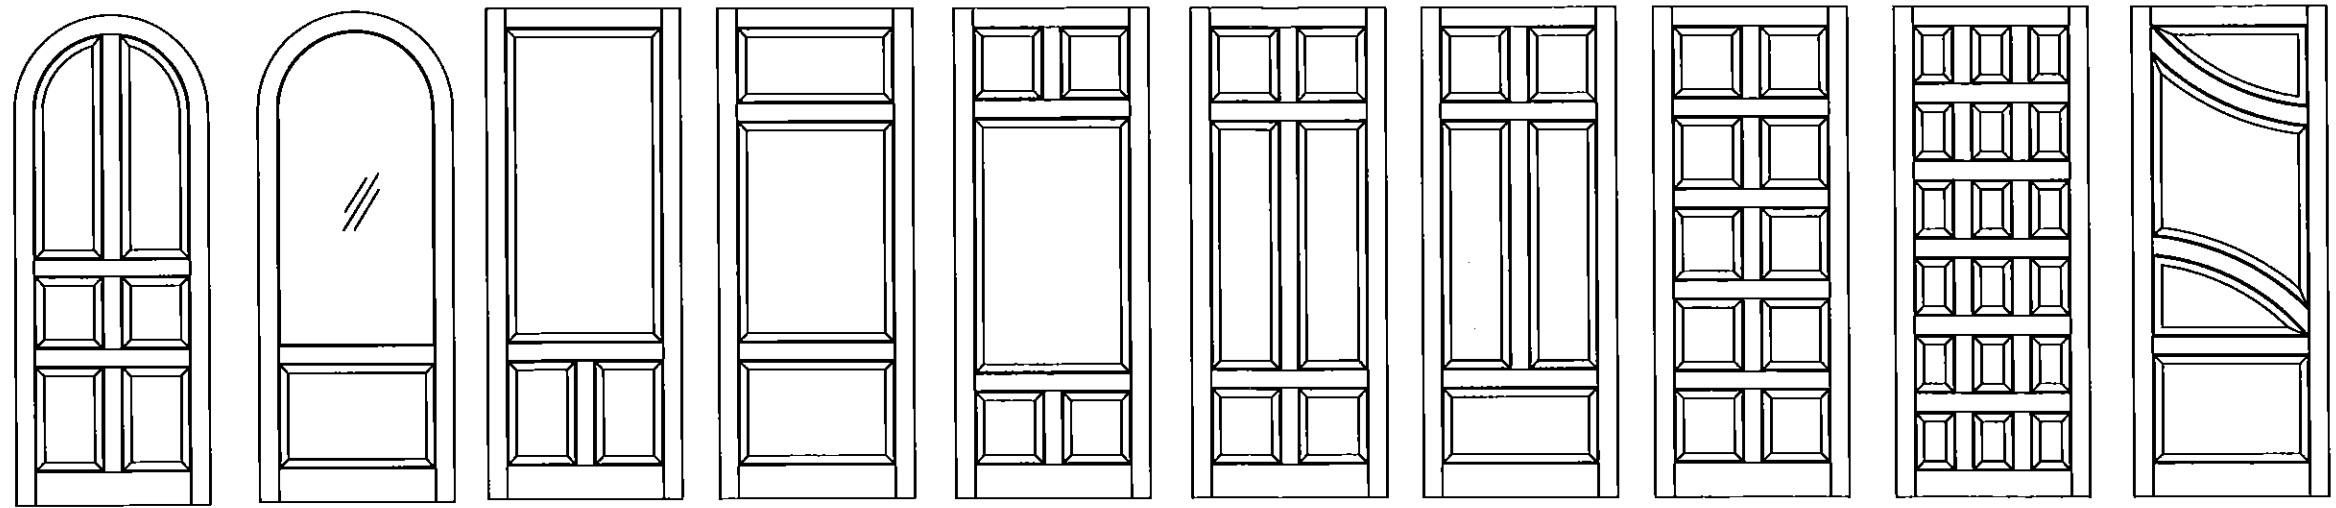


MORE SAMPLES OF POSSIBLE, BUT NOT LIMITED TO, UNIT CONFIGURATIONS
(INDIVIDUAL UNIT SIZES NOT TO EXCEED TESTED SIZES)

Approved as complying with the
Florida Building Code
Date 11/20/2014
NOA# 14-0507-03
Miami Dade Product Control
By [Signature]

[Signature]
NOV 07 2014
STEPHEN M. SINCLAIR, P.E.
PROFESSIONAL ENGINEER
LICENSE NUMBER **35631**

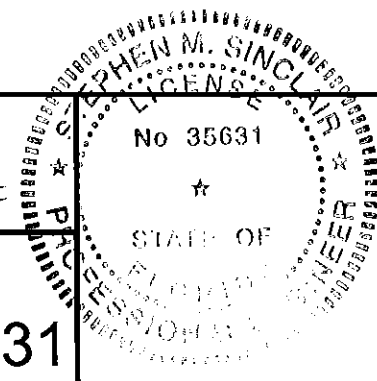

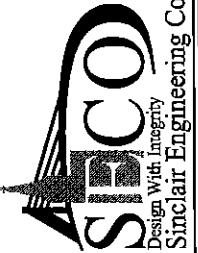 <p>8259 North Military Trail, Suite 2 Palm Beach Gardens, FL 33418 561-630-5488 Fax 561-630-4570 sinclairengineeringcompany.com COA 5426</p>	
<p>OWW LLC</p> <p>3001 Tuxedo Ave., West Palm Beach, FL 33405 Ph. 561-478-7233 Fax 561-478-7858</p>	
<p>Product: WOOD & WOOD CLAD MAHOGANY OUTSWING GLAZED & SOLID DOORS, SIDELITE & TRANSOM</p>	<p>DOOR CONFIGURATION OPTIONS</p>
<p>Date: 12-18-13 Scale: None Drawn: mr</p>	<p>Exhibit No. E-13-12018-D</p>
<p>Sheet No. 120 of 12</p>	